



DO NOT SCALE. WORK TO FIGURED DIMENSIONS ONLY.
ALL EXISTING DIMENSIONS TO BE CHECKED ON SITE.
DRAWN ON AUTOCAD R2004 AT DEADY GAHAN ARCHITECTS LTD
LAYERS ON THIS DRAWING COMPLY WITH BS 1192: PART 5

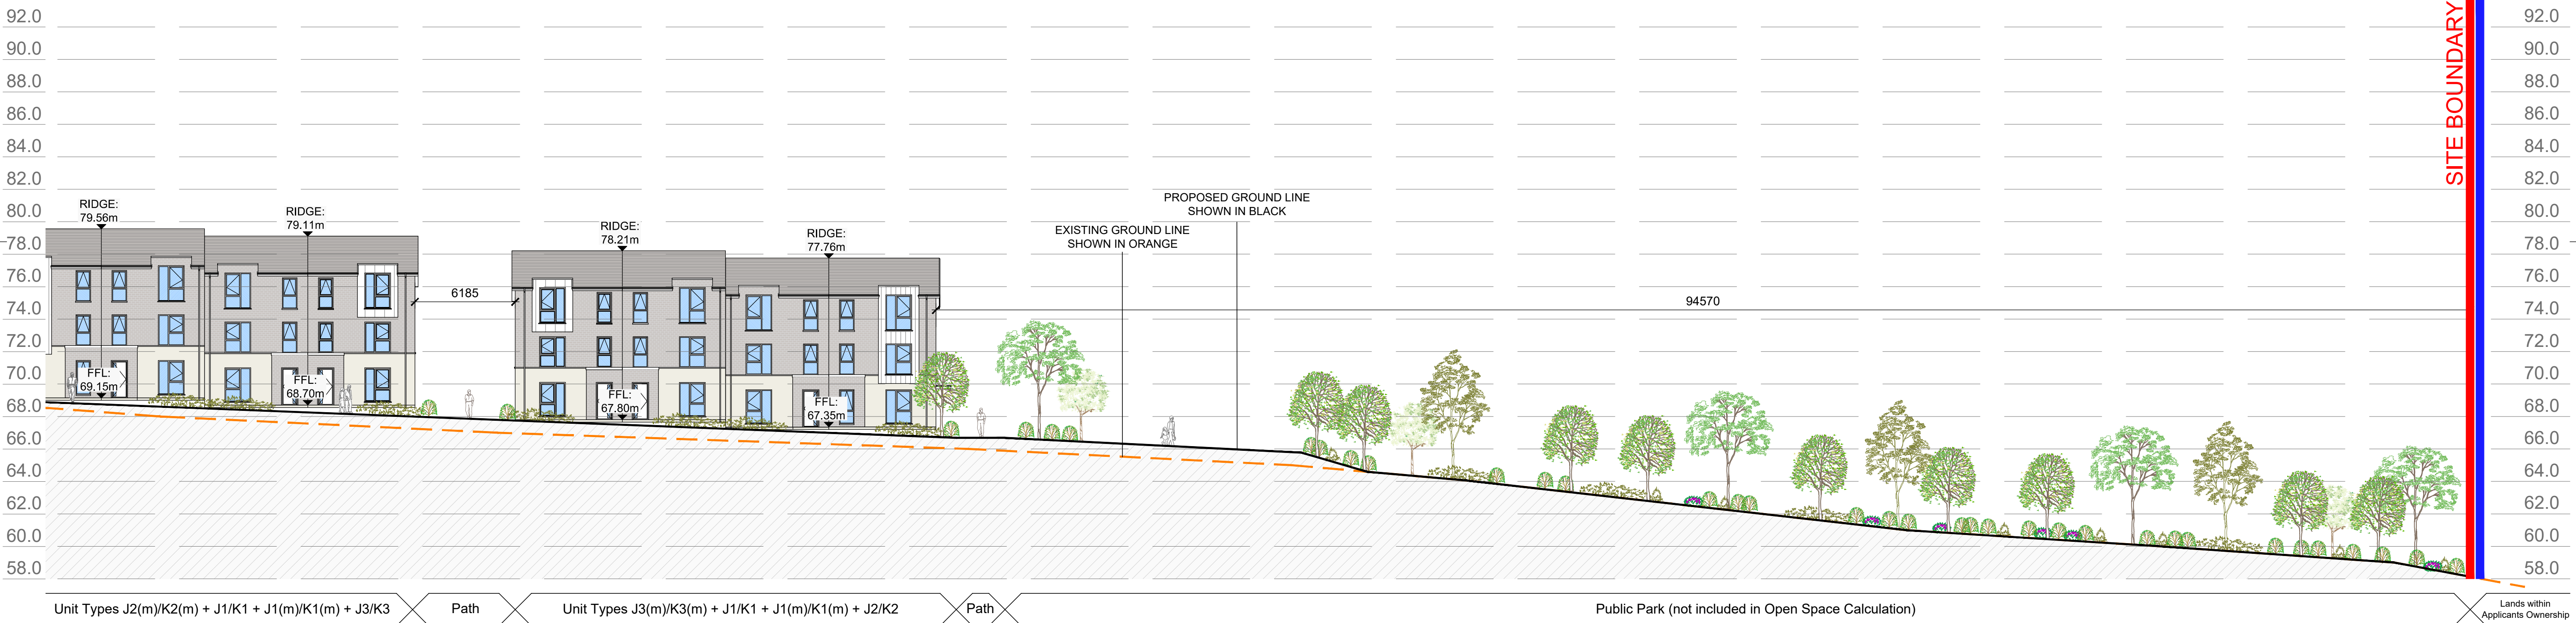


SITE BOUNDARY

PROPOSED SITE SECTION AA (PART D) | 1:200 @ A1

SEE ENGINEERS DRAWINGS FOR
ENGINEERING DETAIL
SEE LANDSCAPE ARCHITECTS DRAWINGS
FOR LANDSCAPING DETAIL

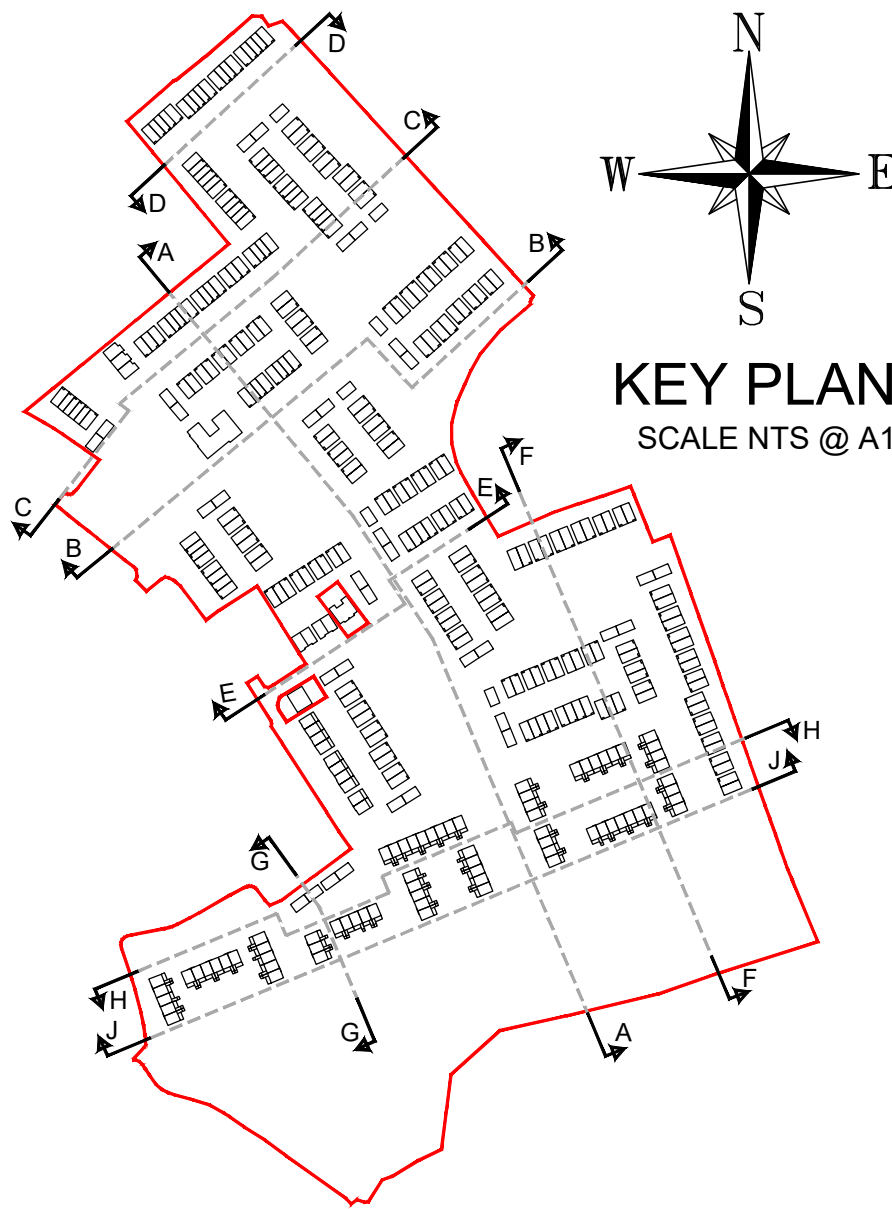

date	rev	name	chk	note
23.09.24	P1	MC	EJG	ISSUE FOR PLANNING

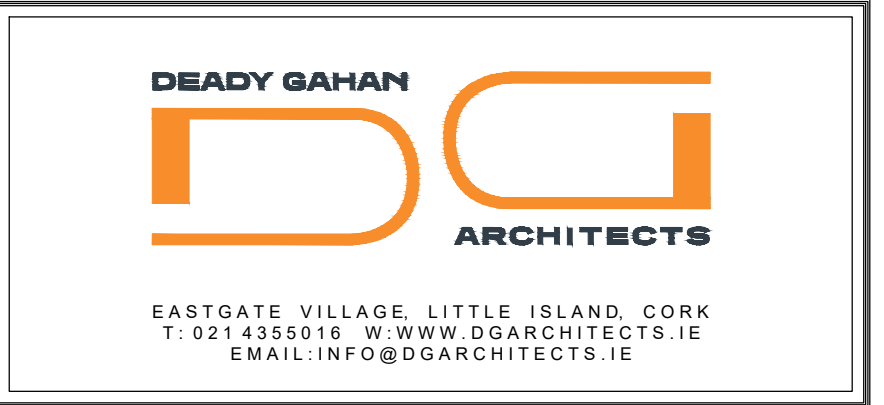

Project
PROPOSED RESIDENTIAL DEVELOPMENT AT
CASTLE PARK, CASTLELANDS (TOWNLAND), MALLOW,
CO. CORK.

Drawing title			
PROPOSED SITE SECTIONS SECTION AA (PARTS C AND D)			
Scale 1:200 @ A1	Drawn MC	Checked EJG	Date 23.09.24
Project No. 23107	Drig. No. 23107/P/004B	Revision P1	
<input type="checkbox"/> Information \ Comments			Tender <input type="checkbox"/>
<input checked="" type="checkbox"/> Planning			Construction <input type="checkbox"/>