
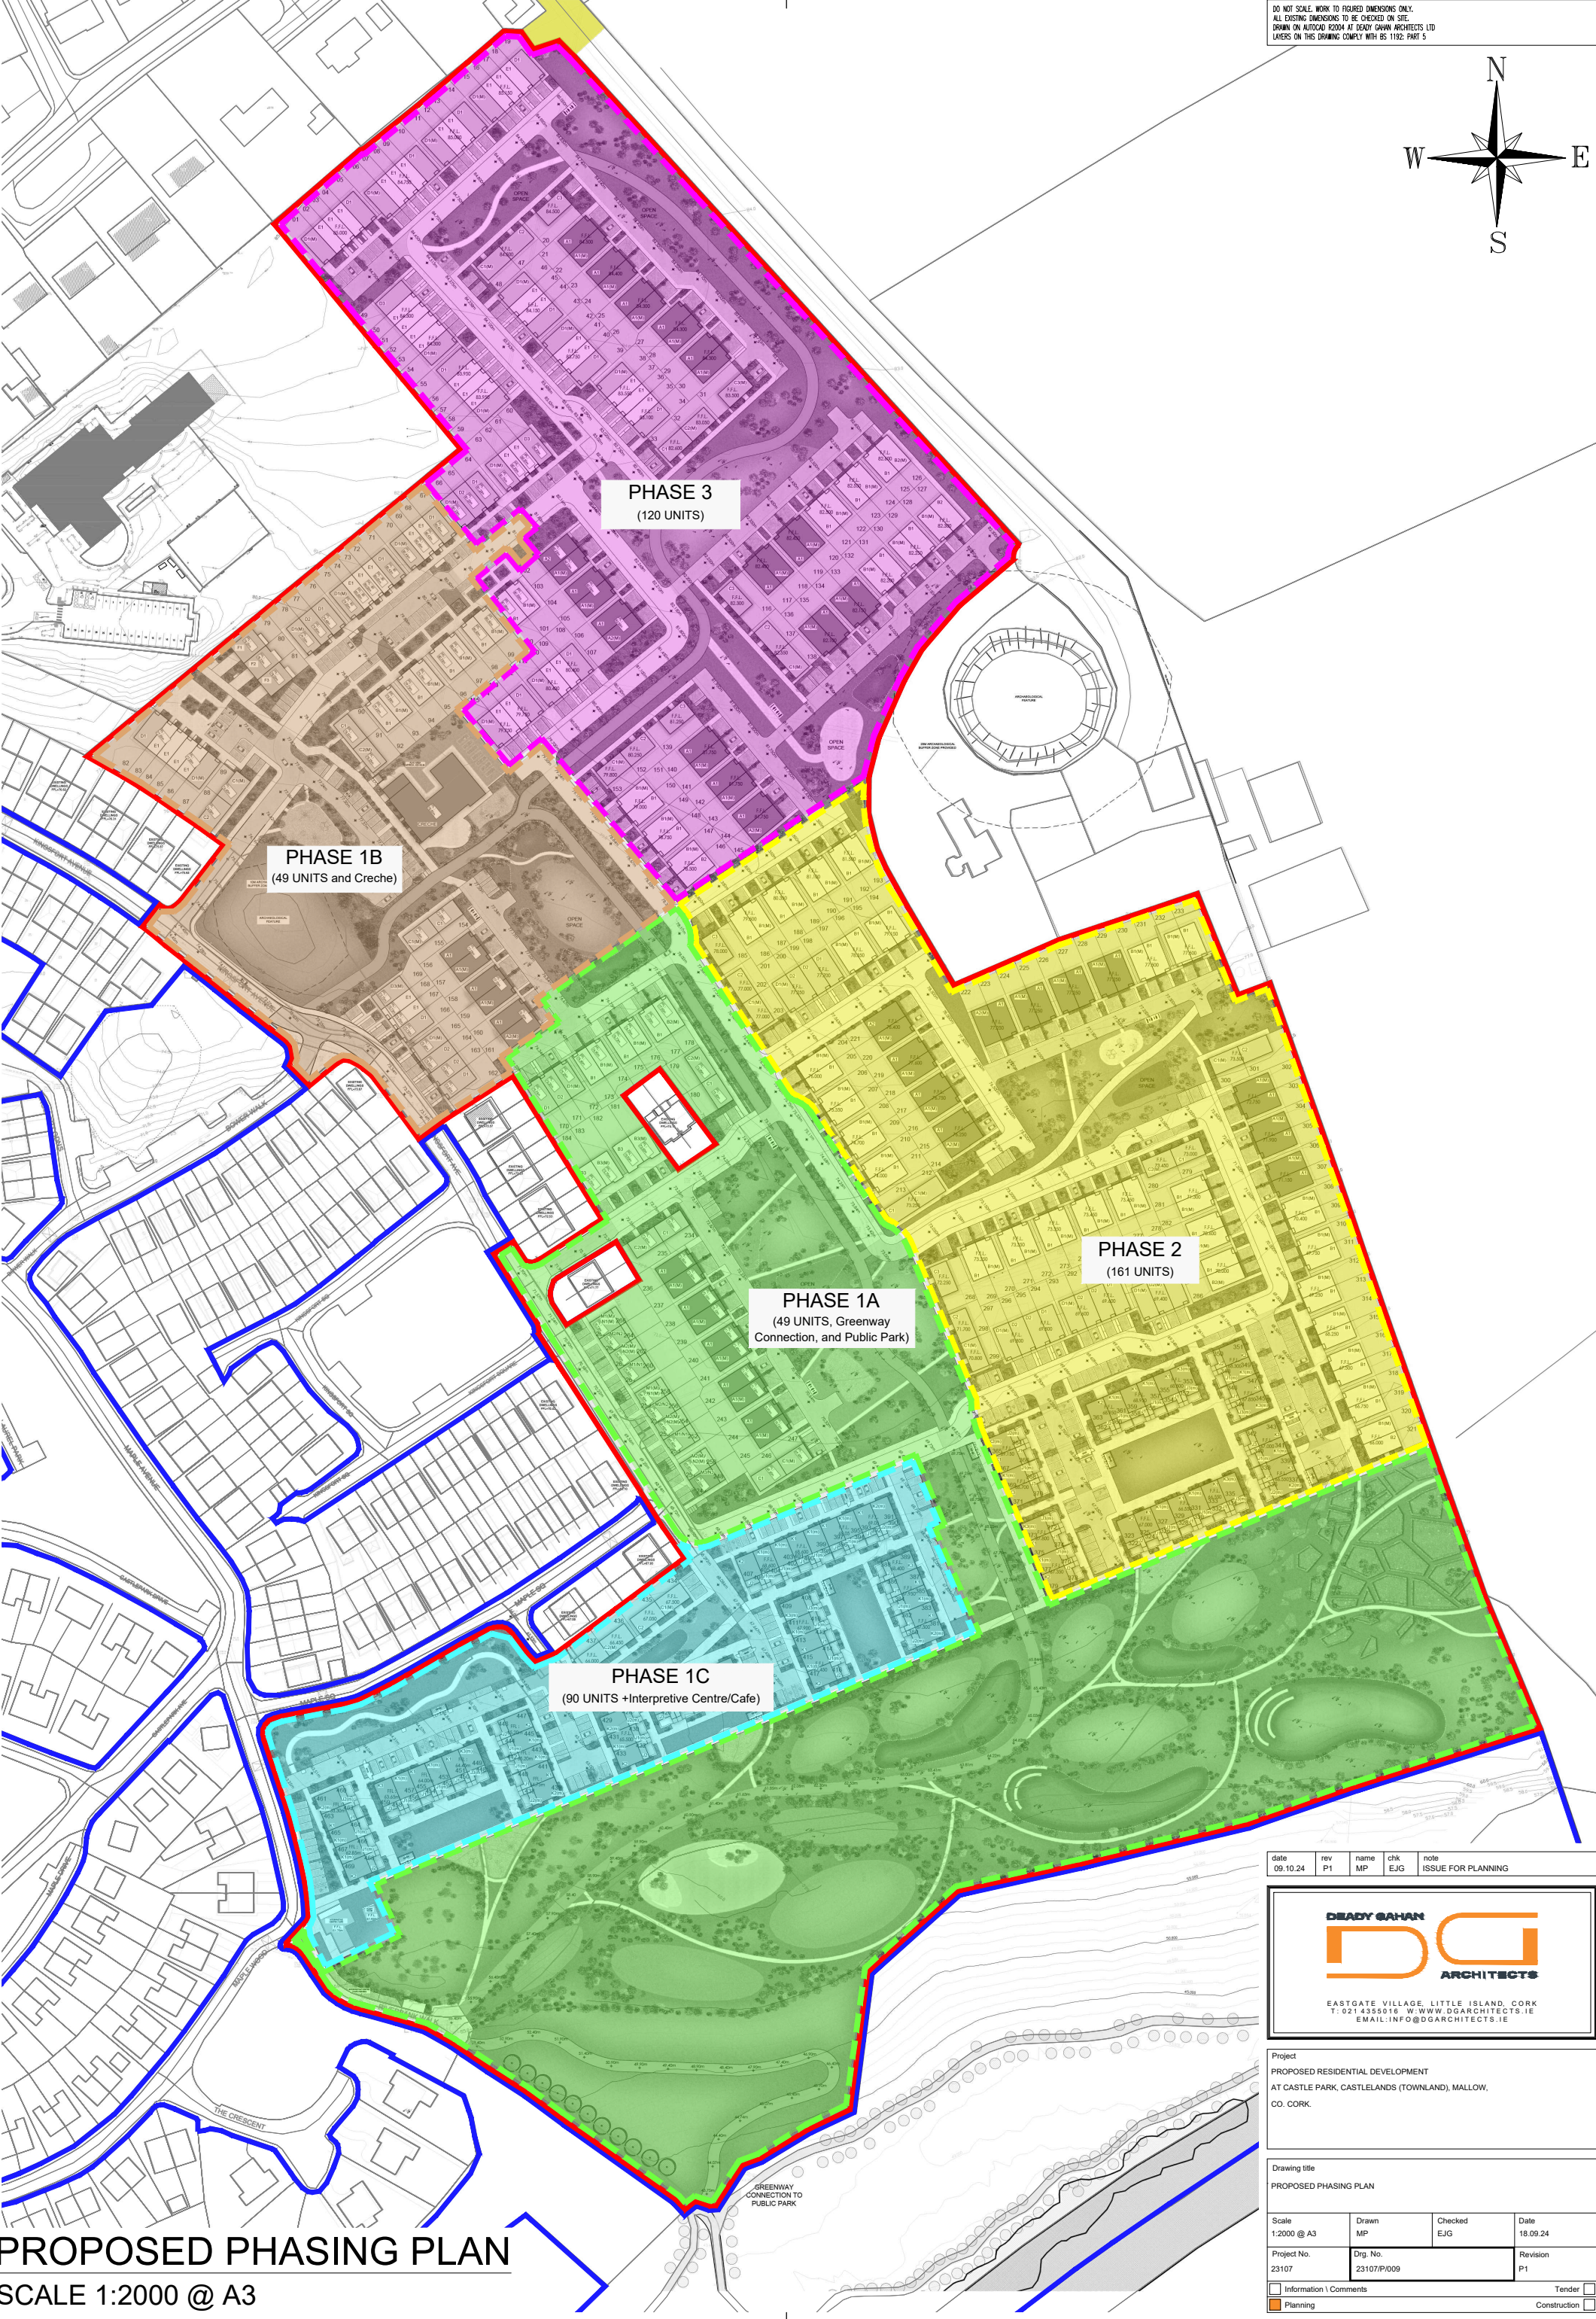


DO NOT SCALE. WORK TO FIGURED DIMENSIONS ONLY.
ALL EXISTING DIMENSIONS TO BE CHECKED ON SITE.
DRAWN ON AUTOCAD 2004 BY DEADY GAHAN ARCHITECTS LTD
LAYERS ON THIS DRAWING COMPLY WITH BS 1192: PART 5

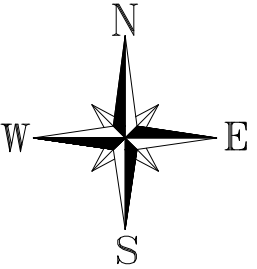

PROPOSED PHASING PLAN
SCALE 1:2000 @ A3

date	rev	name	chk	note
09.10.24	P1	MP	EJG	ISSUE FOR PLANNING

DEADY GAHAN
DG
ARCHITECTS

EASTGATE VILLAGE, LITTLE ISLAND, CORK
T: 021 4356016 W: WWW.DGARCHITECTS.IE
EMAIL: INFO@DGARCHITECTS.IE

Project
PROPOSED RESIDENTIAL DEVELOPMENT
AT CASTLE PARK, CASTLELANDS (TOWNLAND), MALLOW,
CO. CORK.

Drawing title
PROPOSED PHASING PLAN

Scale 1:2000 @ A3	Drawn MP	Checked EJG	Date 18.09.24
Project No. 23107	Drw. No. 23107/P/009	Revision P1	

☐ Information \ Comments

☒ Planning

☐ Tender

☐ Construction