


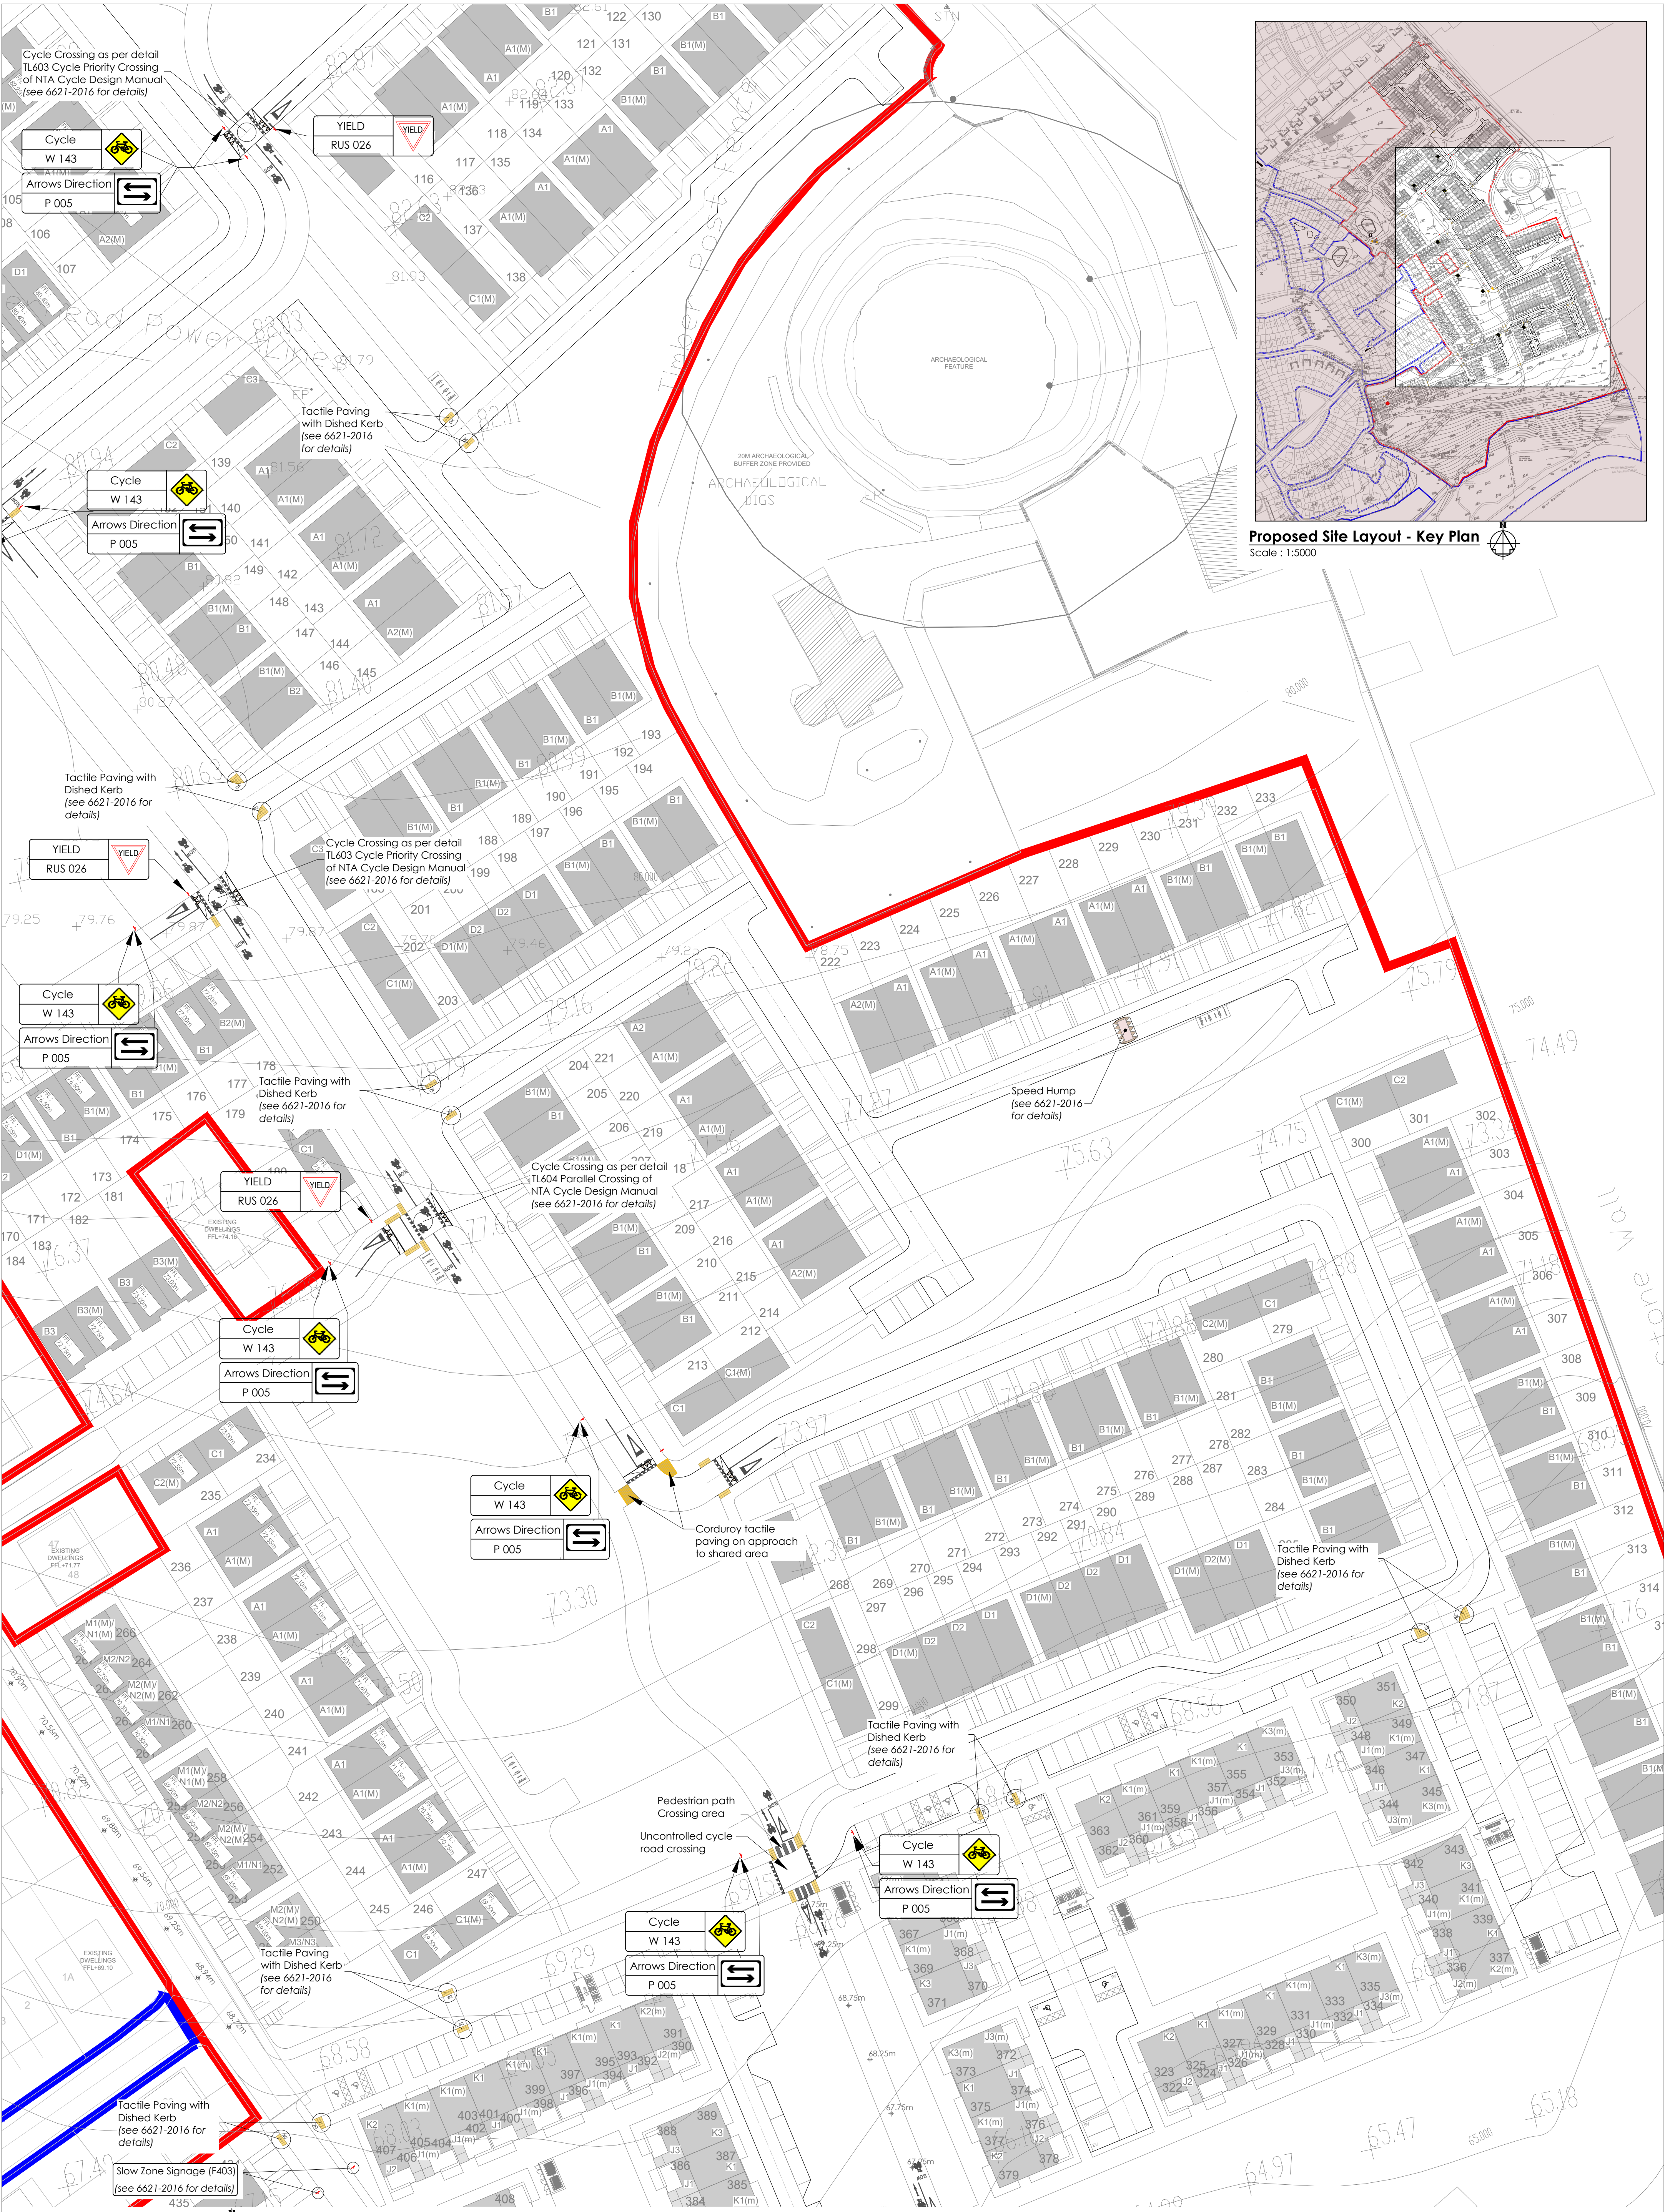

Proposed Site Layout 2 of 3

Scale: 1:5000

DOSA
DENIS O'SULLIVAN & ASSOCIATES
CONSULTING ENGINEERS

Joyce House
Barrock Square
Bollinacilly
Cork
P31 KP84

021 4871781
info@dosa.ie
www.dosa.ie

© THIS DRAWING IS COPYRIGHT.
NO PART OF THIS DOCUMENT
MAY BE REPRODUCED OR
TRANSMITTED IN ANY FORM OR
STORED IN ANY RETRIEVAL
SYSTEM OR ANY NATURE WITHOUT
THE WRITTEN PERMISSION OF THE
ENGINEER AS COPYRIGHT
HOLDER EXCEPT AS AGREED FOR
USE ON THE PROJECT FOR WHICH
THE DOCUMENT WAS
ORIGINALLY ISSUED.

REV.	DRAWN	CHKD	APPRVD.	DATE	DETAILS
B	K.M.	S.O'G	S.O'G	01.10.24	Revised & Issued for LRD Application
A	K.M.	S.O'G	S.O'G	26.09.24	Issued for LRD Application

CUSTOMER	Reside (Castlepark) Ltd.
PROJECT	Castlepark, Mallow, Co. Cork

DRAWING TITLE
Proposed Traffic Calming 2 of 3

SHEET	SCALE	PROJECT NO.	DRAWING NO.	STATUS/ISSUE
A1	1:500	6621	2014	B