



Note:
See Drawing Number 6621-2037 for SUDS Details

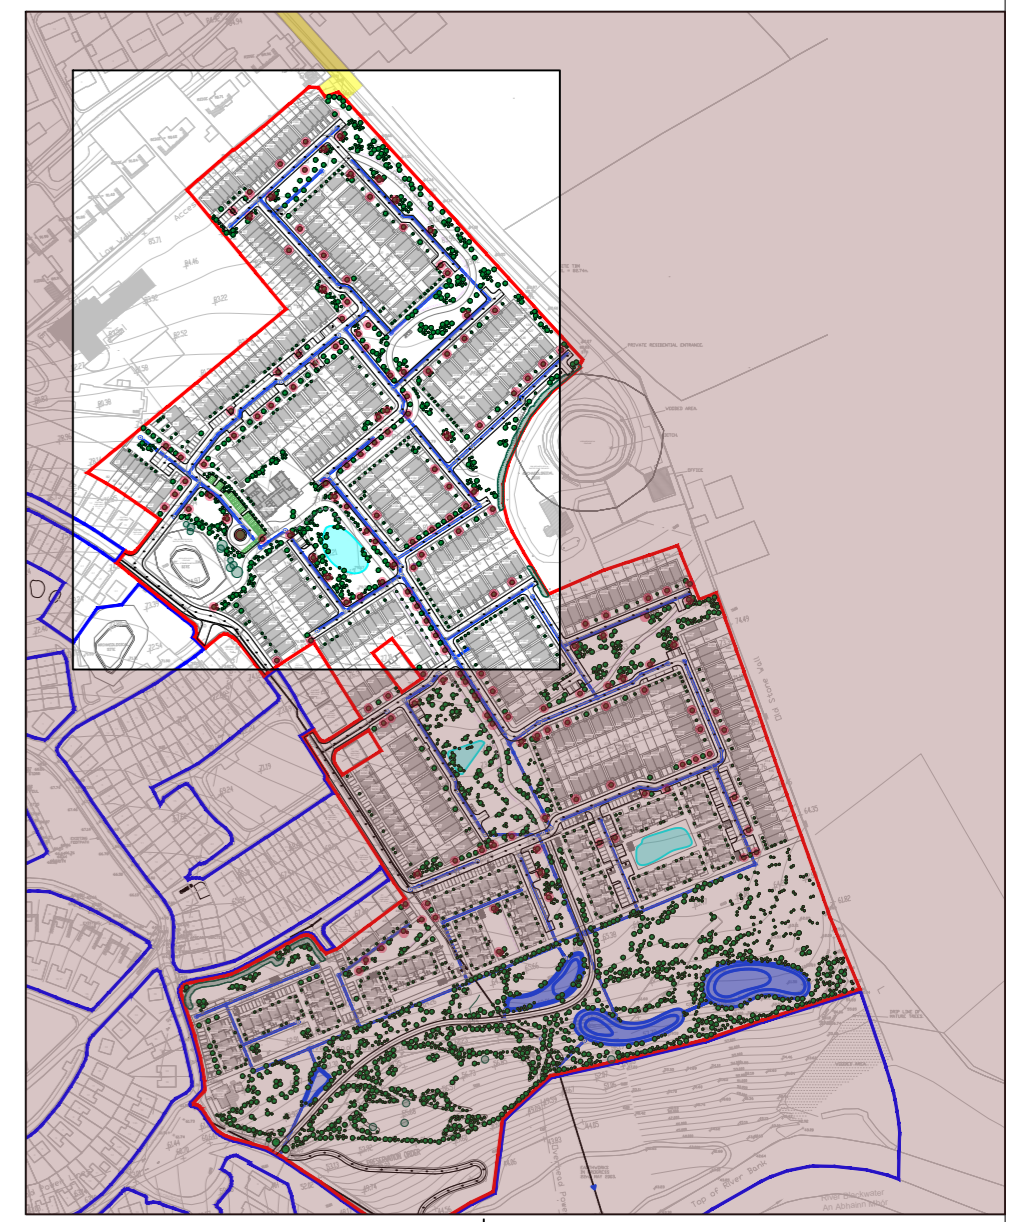

Site Layout - Key Plan
Scale : 1:5000

Legend:

- Tree Pit ●
- Filter Drain
- Permeable Paving
- Stormwater Attenuation areas
- Infiltration Basin

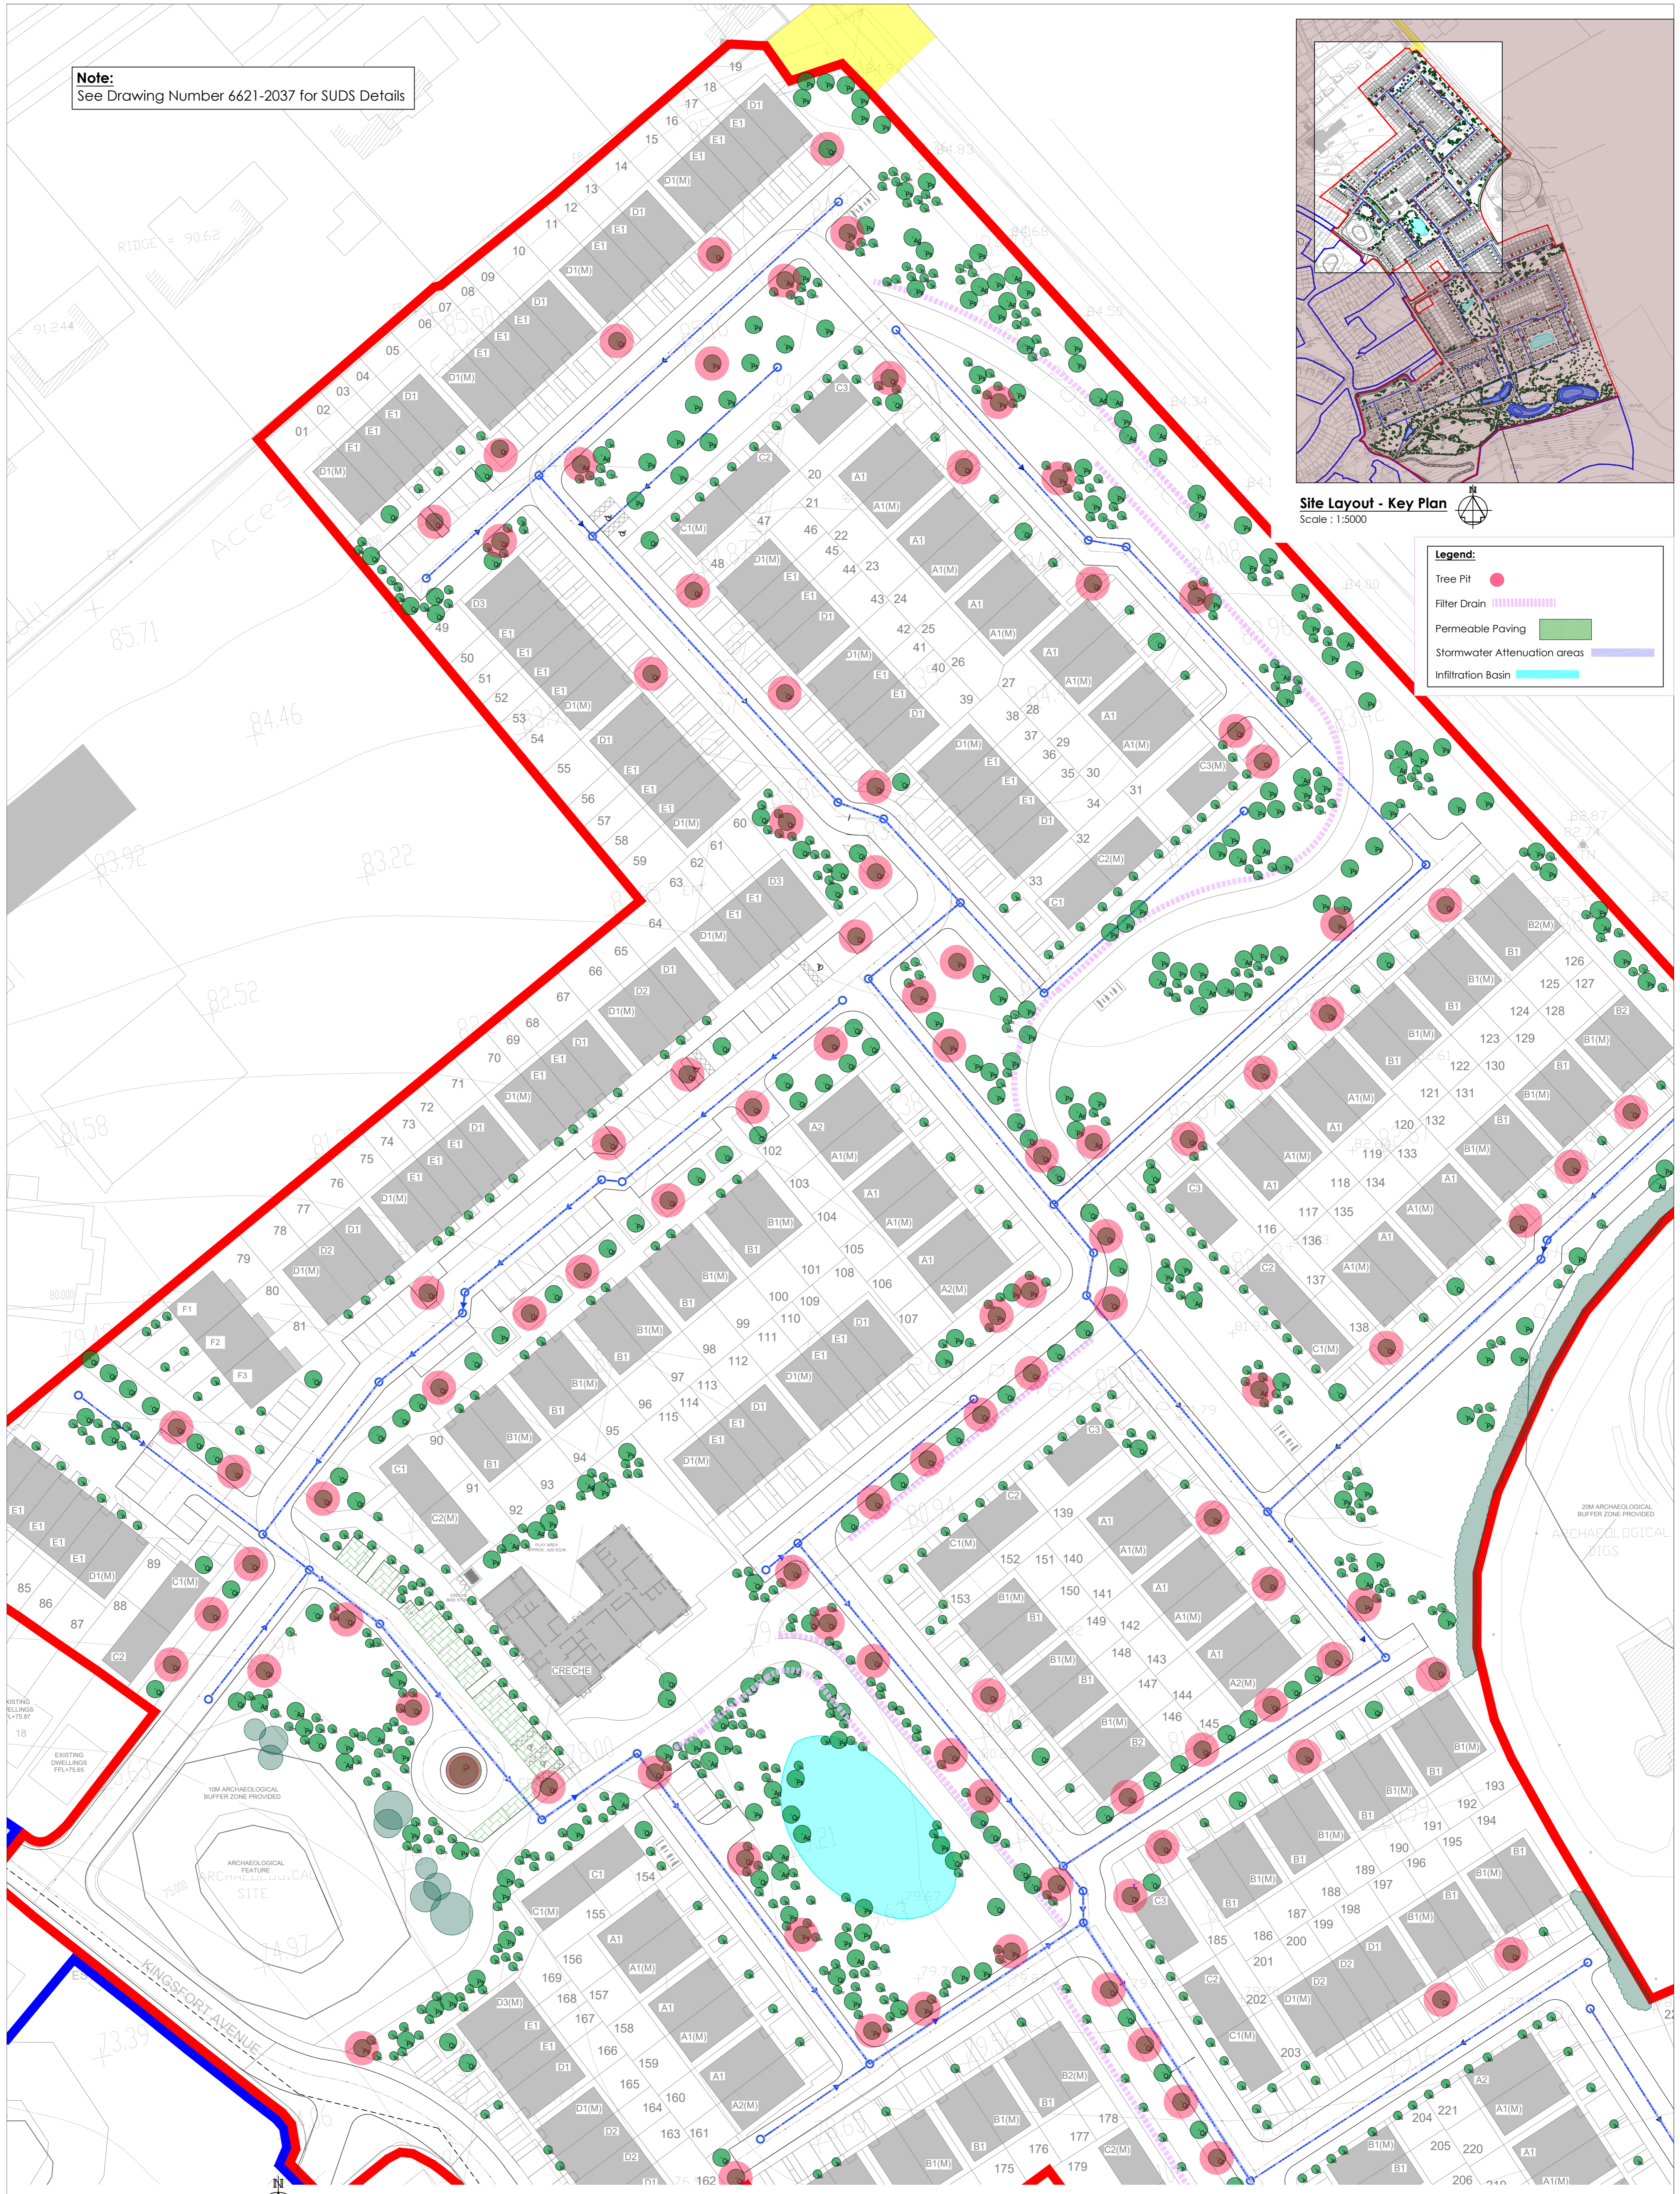

Proposed SUDS Layout 1 of 3
Scale : 1:500



DOSA
DENIS O'SULLIVAN & ASSOCIATES
CONSULTING ENGINEERS

Joyce House
Barrack Square
Ballincellig
Cork
P31 KP84

021 4871781
info@dosa.ie
www.dosa.ie

© THIS DRAWING IS COPYRIGHT,
NO PART OF THE DOCUMENT
MAY BE RE-PRODUCED OR
TRANSMITTED IN ANY FORM OR
STORED IN ANY RETRIEVAL
SYSTEM OF ANY NATURE WITHOUT
THE WRITTEN PERMISSION OF THE
ENGINEER AS COPYRIGHT
HOLDER EXCEPT AS AGREED FOR
USE ON THE PROJECT FOR WHICH
THIS DOCUMENT WAS
ORIGINALLY ISSUED.

REV.	DRAWN	CHKD	APPRVD	DATE	DETAILS
B	K.M.	S.O'G	S.O'G	27.09.'24	Issued for LRD Application
A	G.S.	S.O'G	S.O'G	18.12.23	Issued for Pre Planning Application

CLIENT	Reside (Castlepark) Ltd.
PROJECT	Castlepark, Mallow, Co. Cork

DRAWING TITLE			
Schematic SUDS Layout 1 of 3			
SHEET	SCALE	PROJECT NO.	DRAWING NO.
A1	1:500	6621	2027
STATUS/ISSUE		B	