


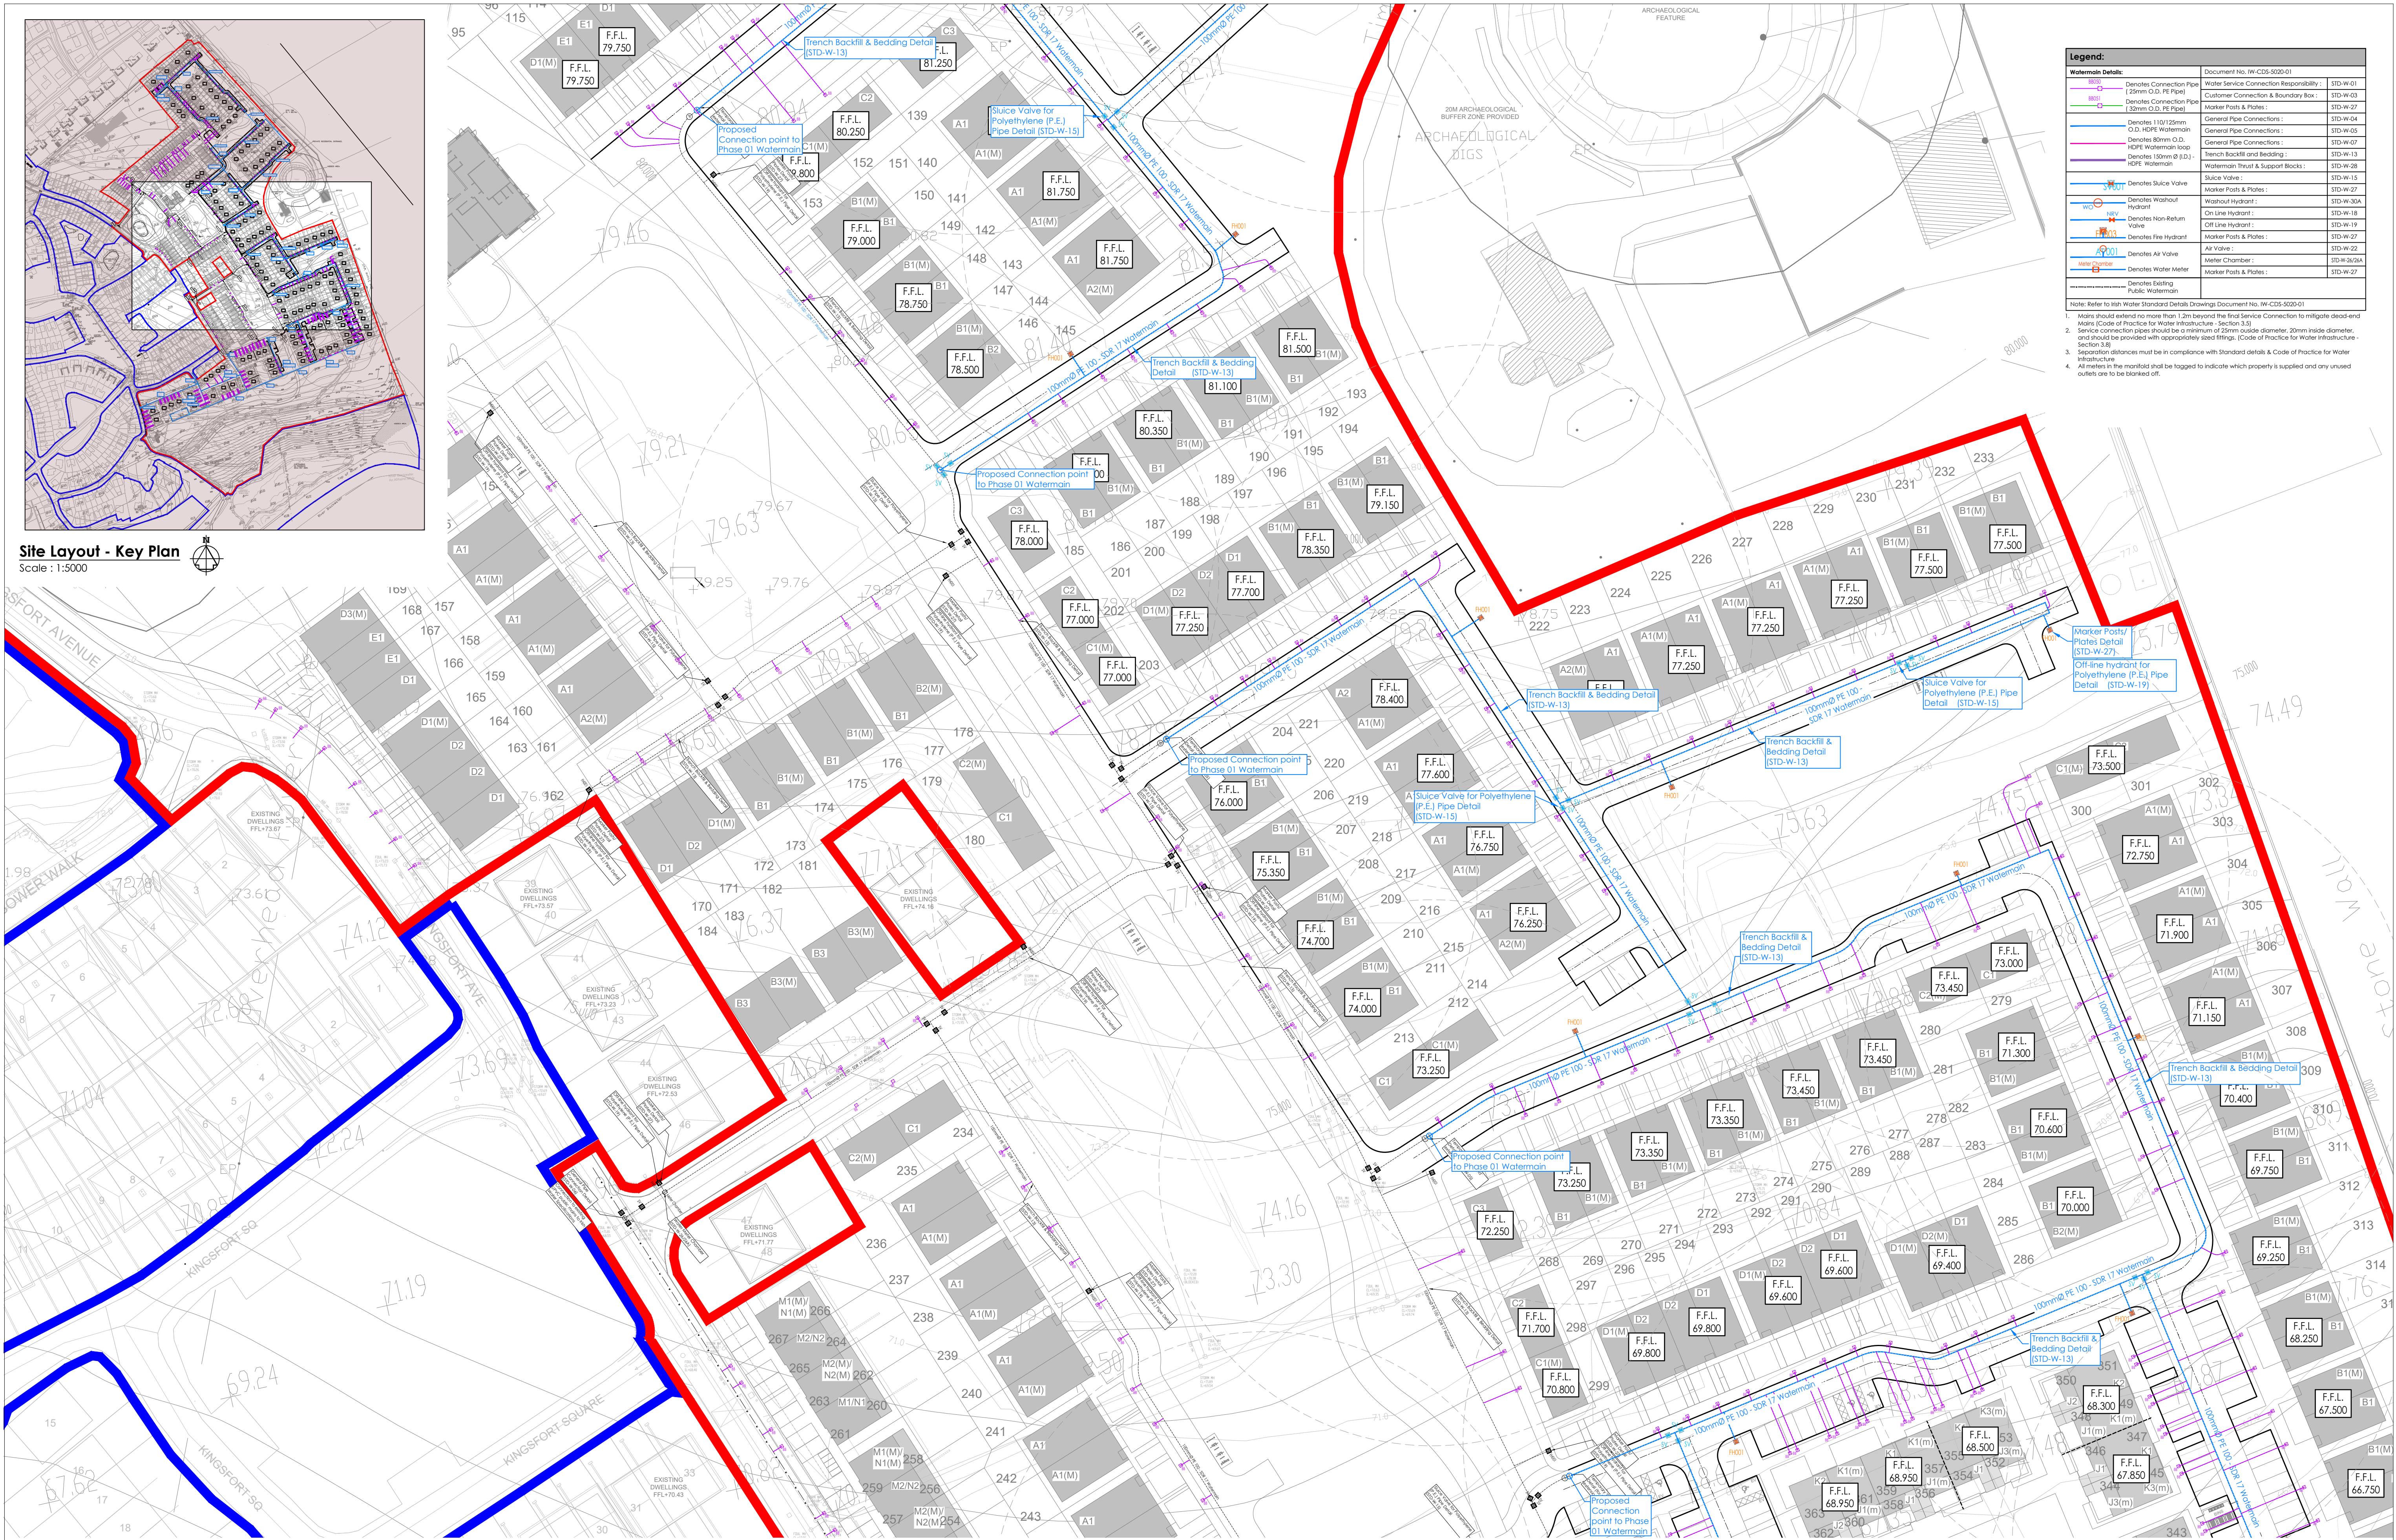

Legend:		
Watermain Details:		
	Denotes Connection Pipe (25mm O.D. PE Pipe)	Document No. IW-CDS-0020-01
	Denotes Connection Pipe (32mm O.D. PE Pipe)	Water Service Connection Responsibility : STD-W-01
	Denotes 100mm PE 100 SDR 17 Watermain	Customer Connection & Boundary Box : STD-W-27

- Note: Refer to Irish Water Standard Details Drawings Document No. IW-CDS-0020-01
1. Mains should extend no more than 1.2m beyond the final service connection to mitigate dead-end and mains (Code of Practice for Water Infrastructure - Section 3.5)
 3. Separation distances must be in compliance with Standard details & Code of Practice for Water Infrastructure
 4. All meters in the manhole shall be tagged to indicate which property is supplied and any unused outlets are to be blanked off.

Site Layout - Key Plan
Scale : 1:5000

Proposed Watermain Layout 3 of 3
Scale : 1:500



DOSA
DENIS O'SULLIVAN & ASSOCIATES
CONSULTING ENGINEERS

Joyce House
Barrack Square
Ballincollig
Cork
P31 KP84

021 4871781
info@dosa.ie
www.dosa.ie

THIS DRAWING IS COPYRIGHT, NO PART OF THIS DOCUMENT MAY BE REPRODUCED OR TRANSMITTED IN ANY FORM OR STORED IN ANY RETRIEVAL SYSTEM OR ANY MANNER WITHOUT THE WRITTEN PERMISSION OF THE ENGINEER AS COPYRIGHT HOLDER EXCEPT AS AGREED FOR USE ON THE PROJECT FOR WHICH THE DOCUMENT WAS ORIGINALLY ISSUED.

REV.	DRAWN	CHKD	APPRVD	DATE	DETAILS
E	K.M.	S.O'G	S.O'G	16.10.24	Revised & Issued for LRD Application

CLIENT	Reside (Castlepark) Ltd.
PROJECT	Castlepark, Mallow, Co. Cork

DRAWING TITLE	Proposed Watermain Layout 2 of 3
SHEET	A1
SCALE	1:500
PROJECT NO.	6621
DRAWING NO.	2031
STATUS/ISSUE	E