

LEGEND

- Site Boundary
- Existing Boundary to be retained and supplemented where necessary
- Existing Hedge to be retained
- Proposed Concrete Block Wall
- Proposed Fence + Hedge
- Proposed Steel Fence
- Proposed Retaining Wall + Railing
- Proposed Hedge



REFERENCE: THIS DRAWING IS NOT FOR CONSTRUCTION

SR LA

SIMON RONAN LANDSCAPE ARCHITECTS

Cork Office
Levis Quay
Spikebreheen
Co Cork
Ireland
A94A431
simon@simonronan.com

Dublin Office
25 Clontarf Parade
Phibsborough
Dublin 7
Ireland
D07 XF26
+353 88 056 3434

BOUNDARY TREATMENT PLAN
L_103

A1
SCALE 1:1400

PURPOSE OF DRAWING - LRD PLANNING


CASTLELANDS MALLOW

THIS DRAWING IS TO BE USED IN CONNECTION WITH RELEVANT CONSULTANT DRAWINGS
NO RESPONSIBILITY TO BE ACCEPTED FROM THIS DRAWING


OCTOBER 2024




25 SECTION 25
SCALE: 1:50 @ A1

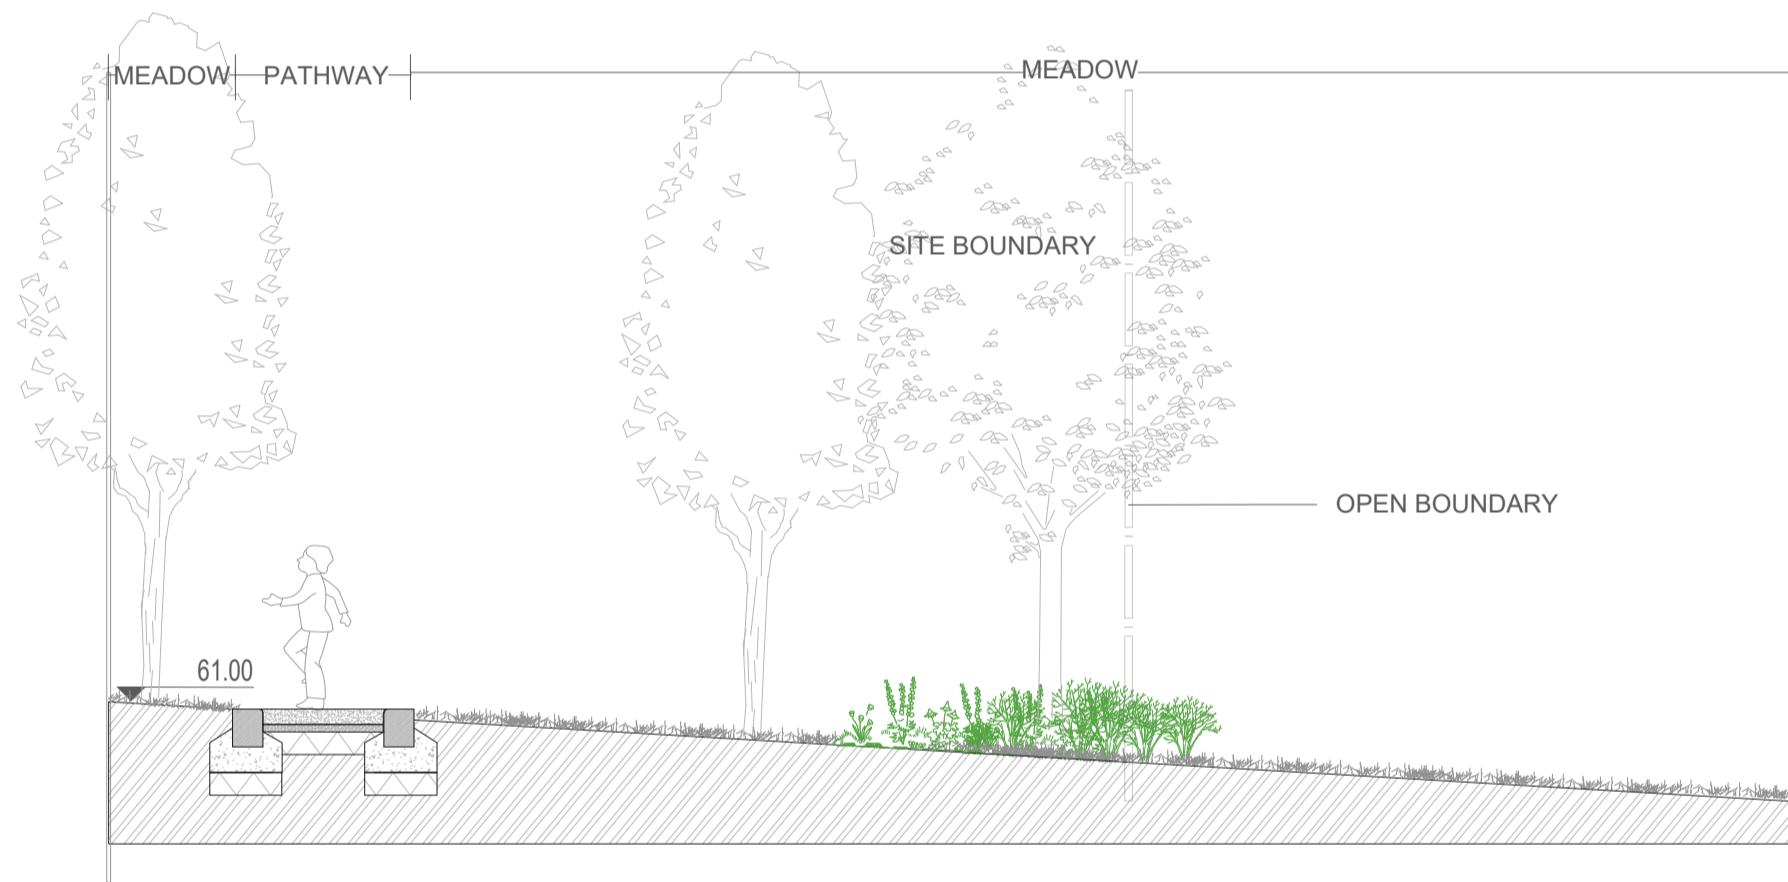


B1 SECTION BOUNDARY 1
SCALE: 1:50 @ A1

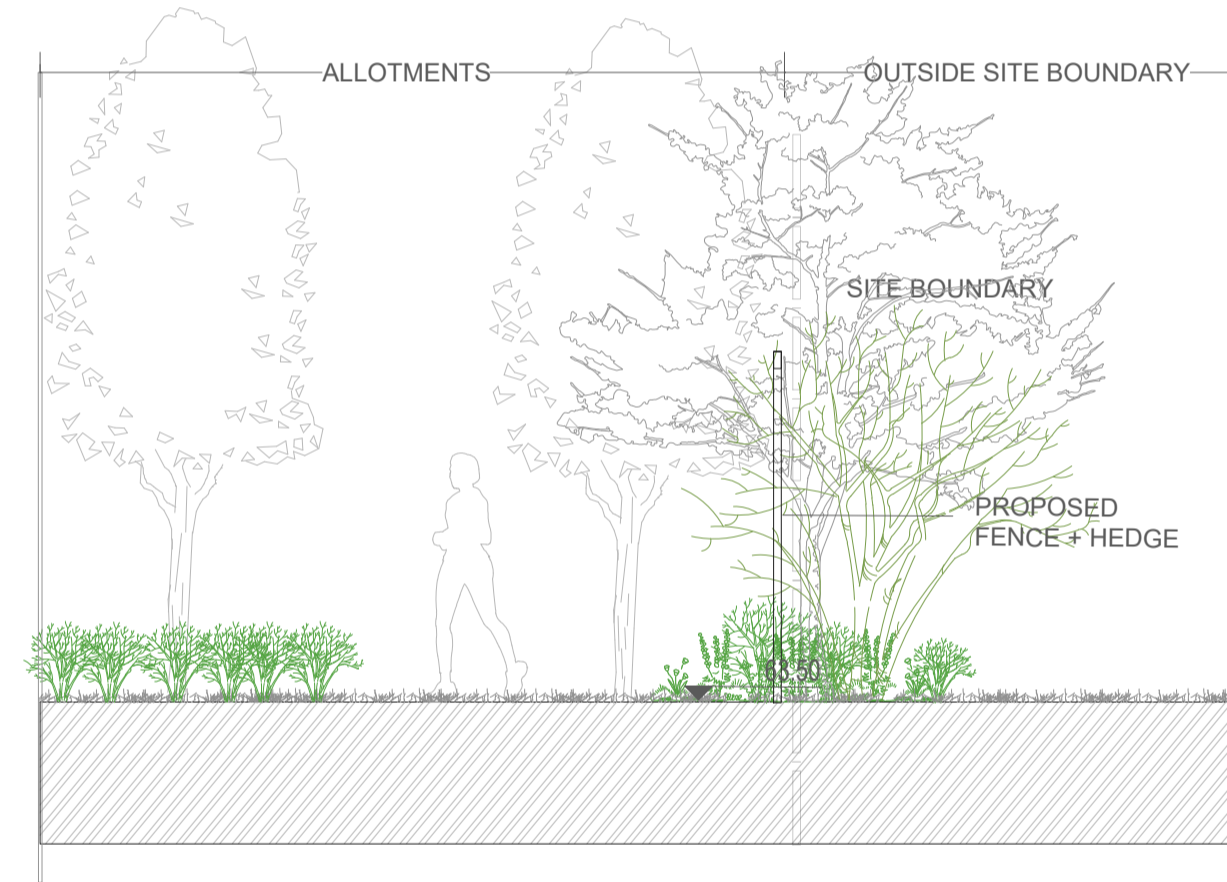


B2 SECTION BOUNDARY 2
SCALE: 1:50 @ A1

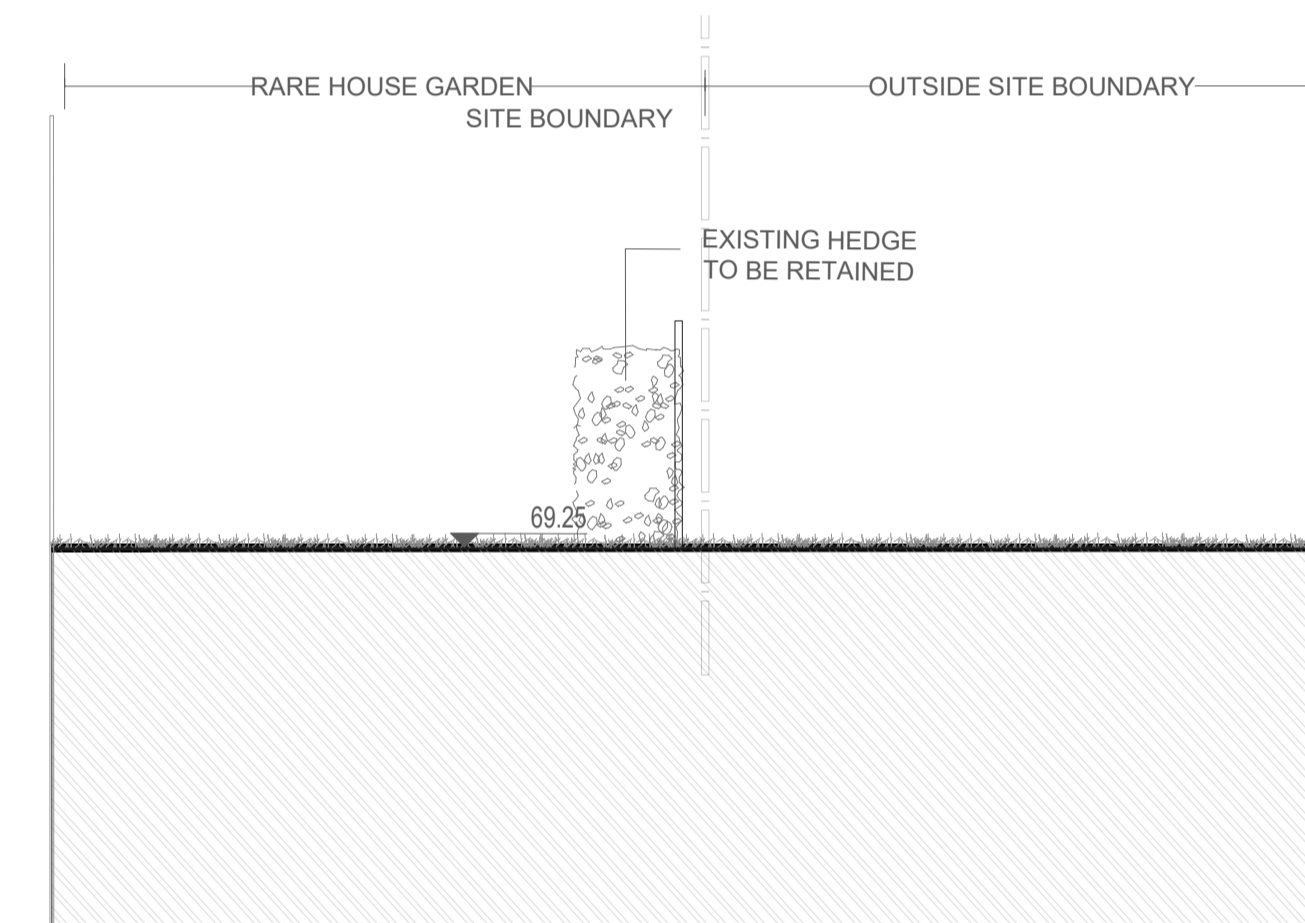


B3 SECTION BOUNDARY 3
SCALE: 1:50 @ A1

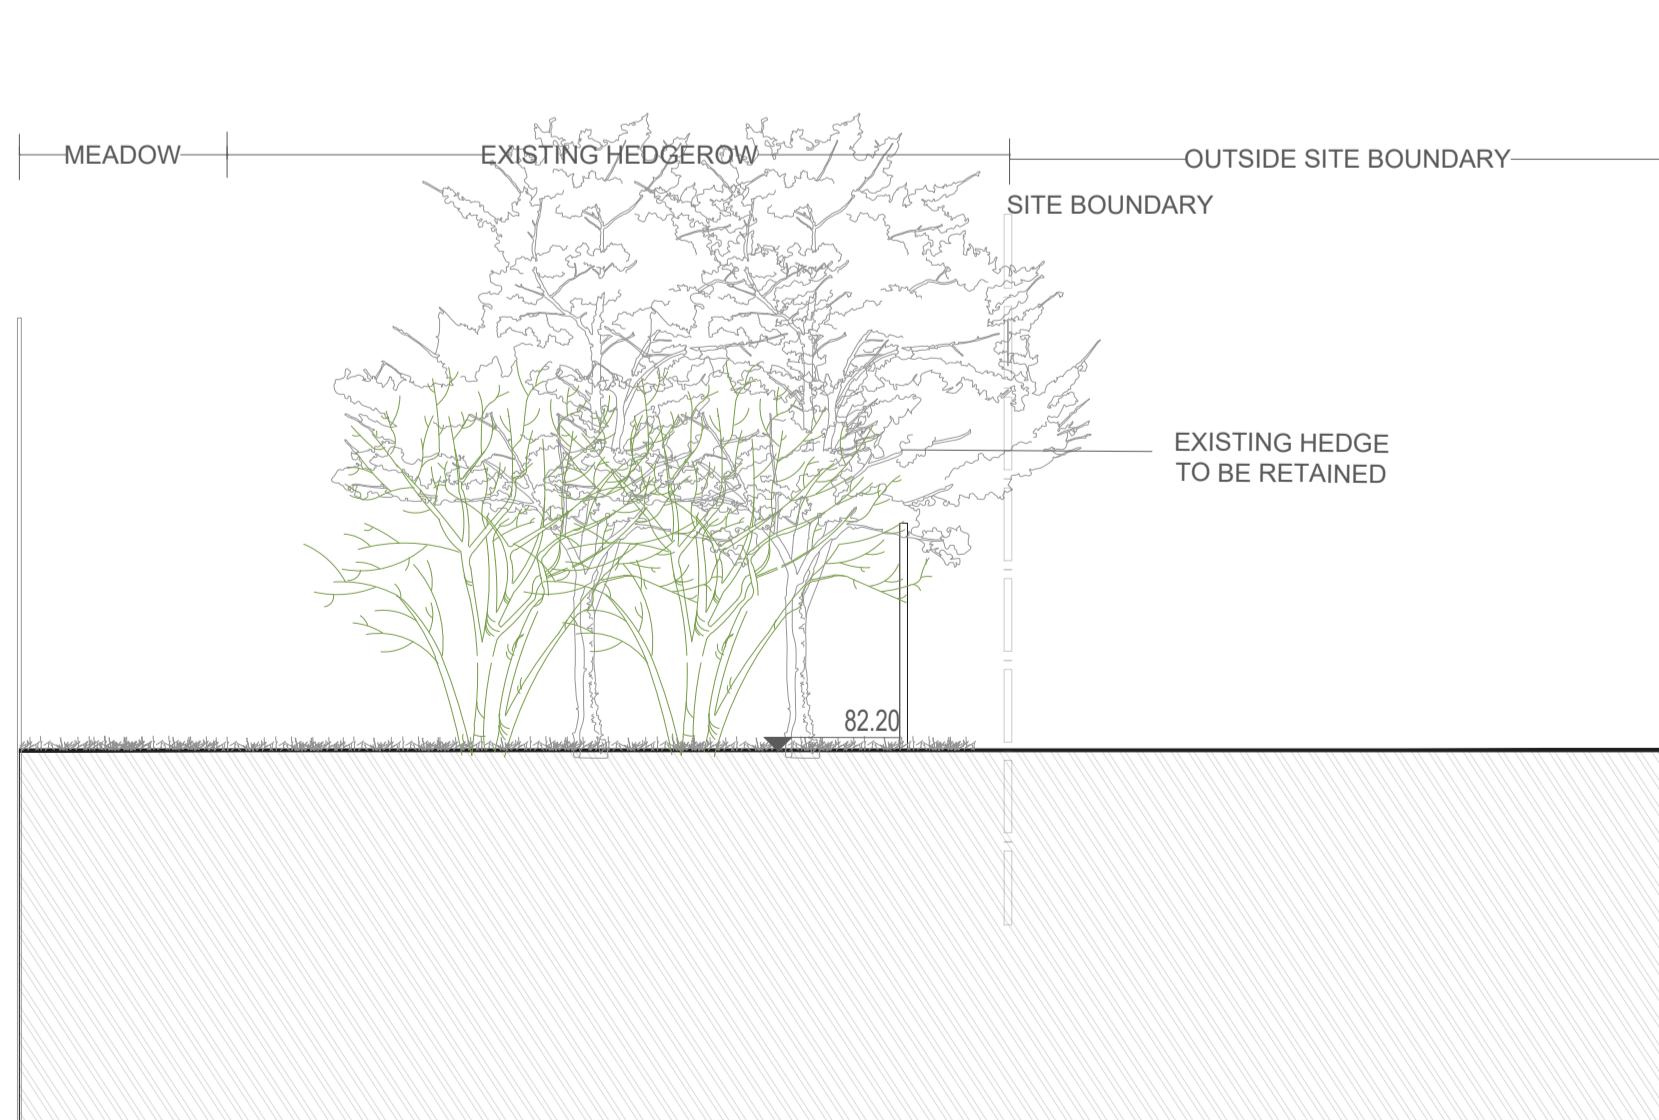

B4 SECTION BOUNDARY 4
SCALE: 1:50 @ A1

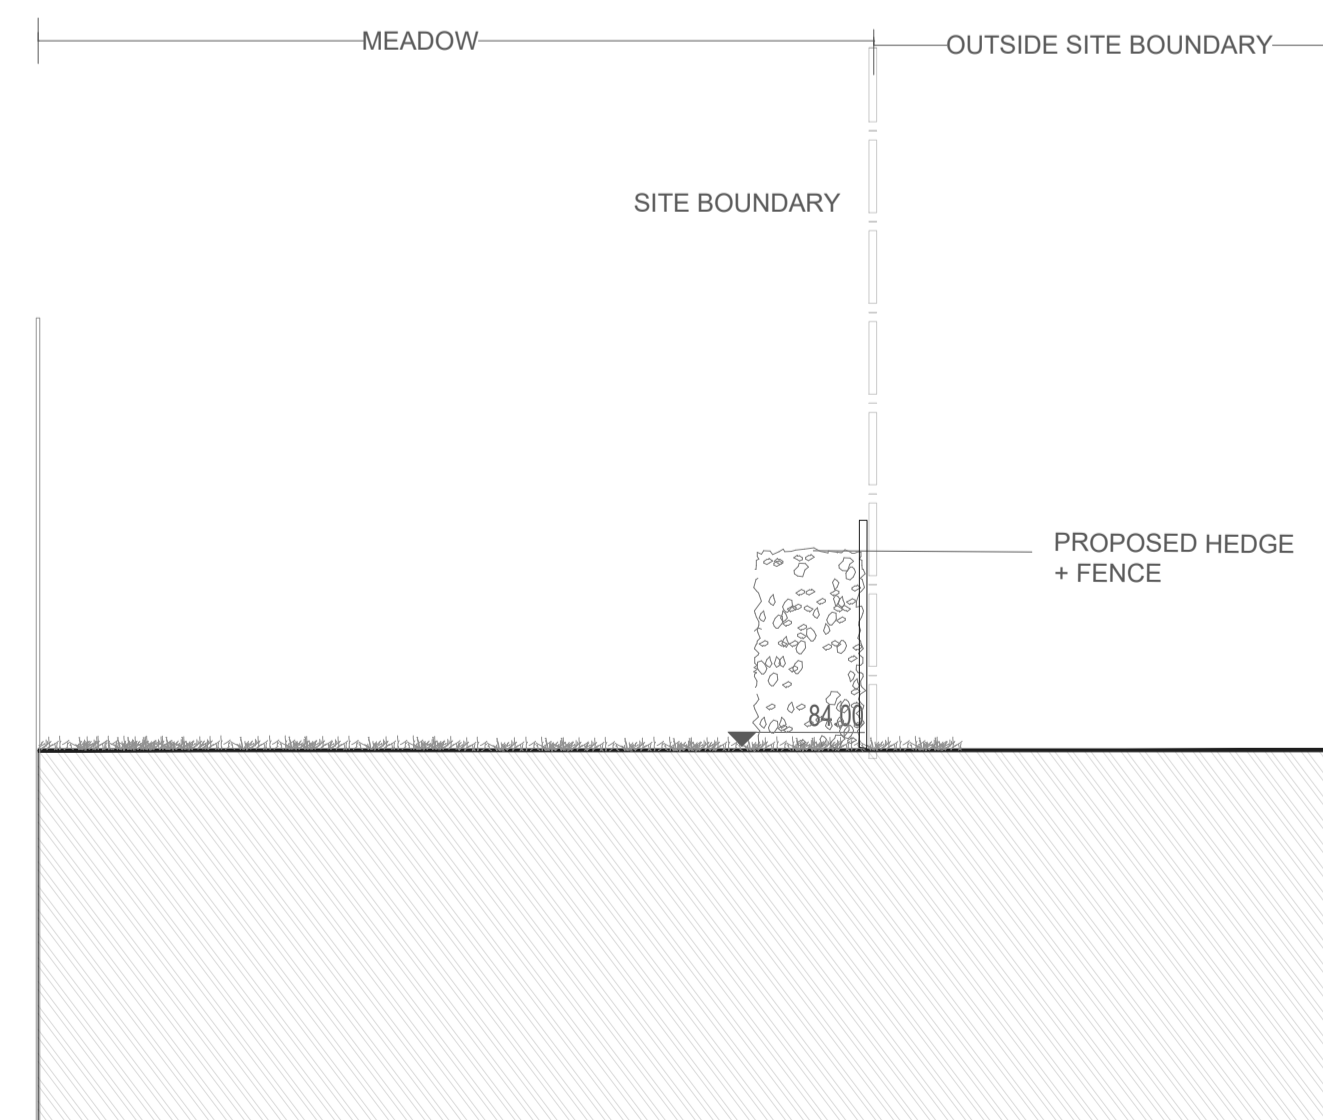

B5 SECTION BOUNDARY 5
SCALE: 1:50 @ A1

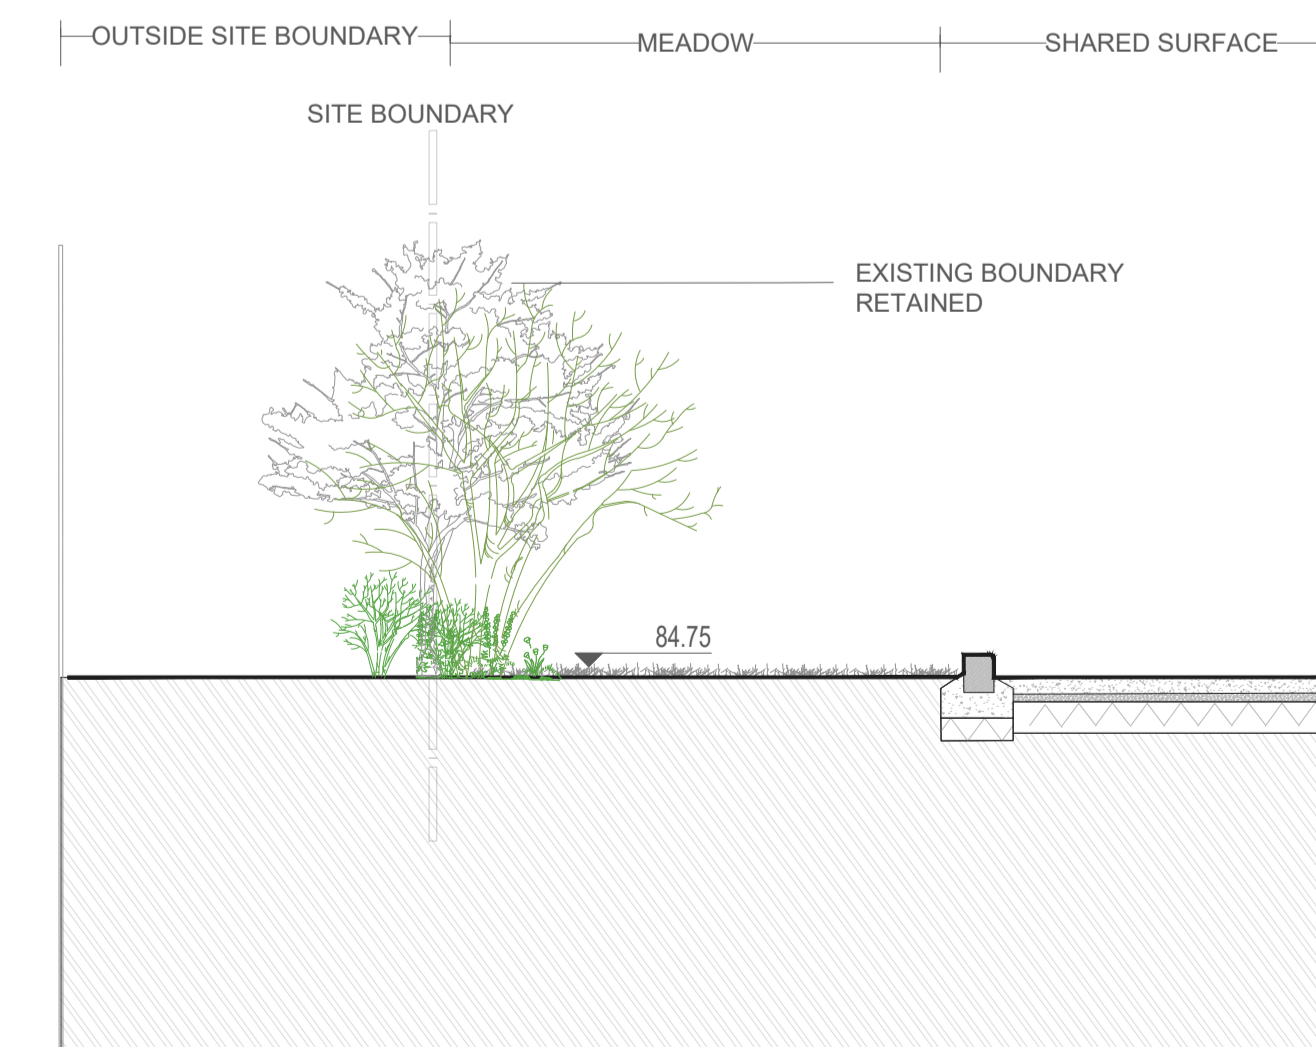

B6 SECTION BOUNDARY 6
SCALE: 1:50 @ A1



REFERENCE: THIS DRAWING IS NOT FOR CONSTRUCTION

SR LA

SIMON RONAN LANDSCAPE ARCHITECTS

Cork Office
Leavis Quay
Shillshannon
Co. Cork
Ireland
A94A431
simon@simonronan.com

Dublin Office
25 Glengarriff Parade
Phibsborough
Dublin 7
Ireland
D07 XF25
+353 86 056 3434

SECTIONS
L - 807 1:50@A1


REV/04

PURPOSE OF DRAWING - PLANNING


CASTLELANDS MALLOW

THIS DRAWING IS TO BE READ IN CONJUNCTION WITH RELEVANT CONSULTANT'S DRAWINGS.
NO DIMENSIONS TO BE SCALED FROM THIS DRAWING.
NO PART OF THIS DOCUMENT MAY BE REPRODUCED OR TRANSMITTED IN ANY FORM OR BY ANY MEANS, OR BY ANY INFORMATION STORAGE AND RETRIEVAL SYSTEM, WITHOUT THE WRITTEN PERMISSION OF THE LANDSCAPE ARCHITECTS. THE CLIENT'S RESPONSIBILITY IS TO OBTAIN NECESSARY CONSENTS FROM ALL APPLICANT AND ADJACENT LAND OWNERS FOR THE PROPOSED WORKS. 


SEPTEMBER 2024

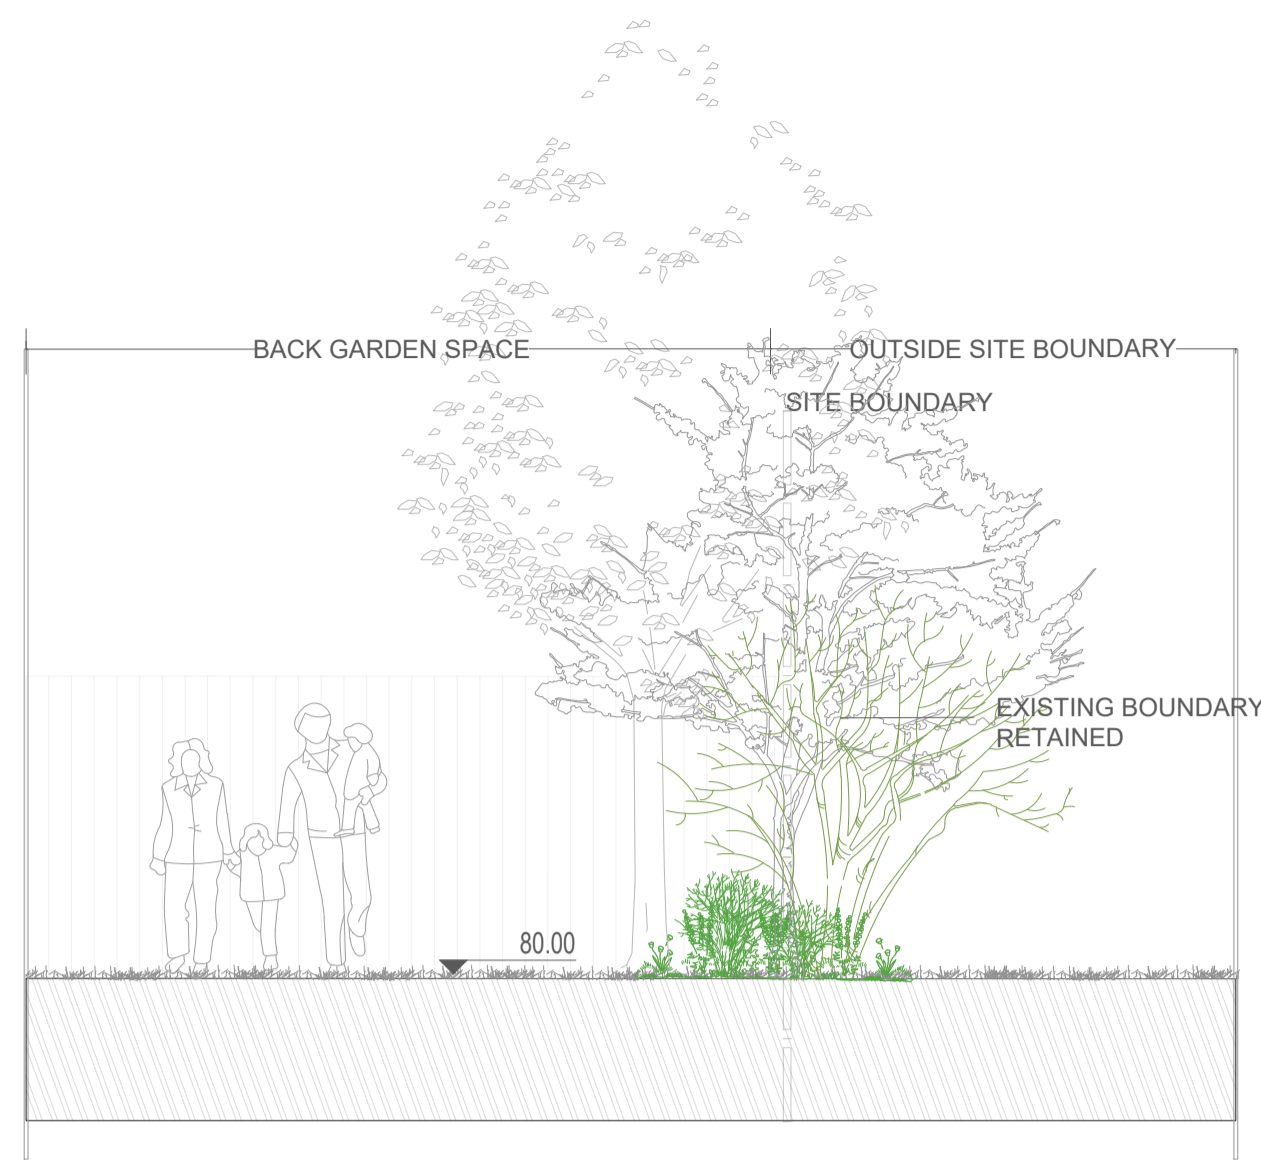


B7 SECTION BOUNDARY 7
SCALE: 1:50 @ A1

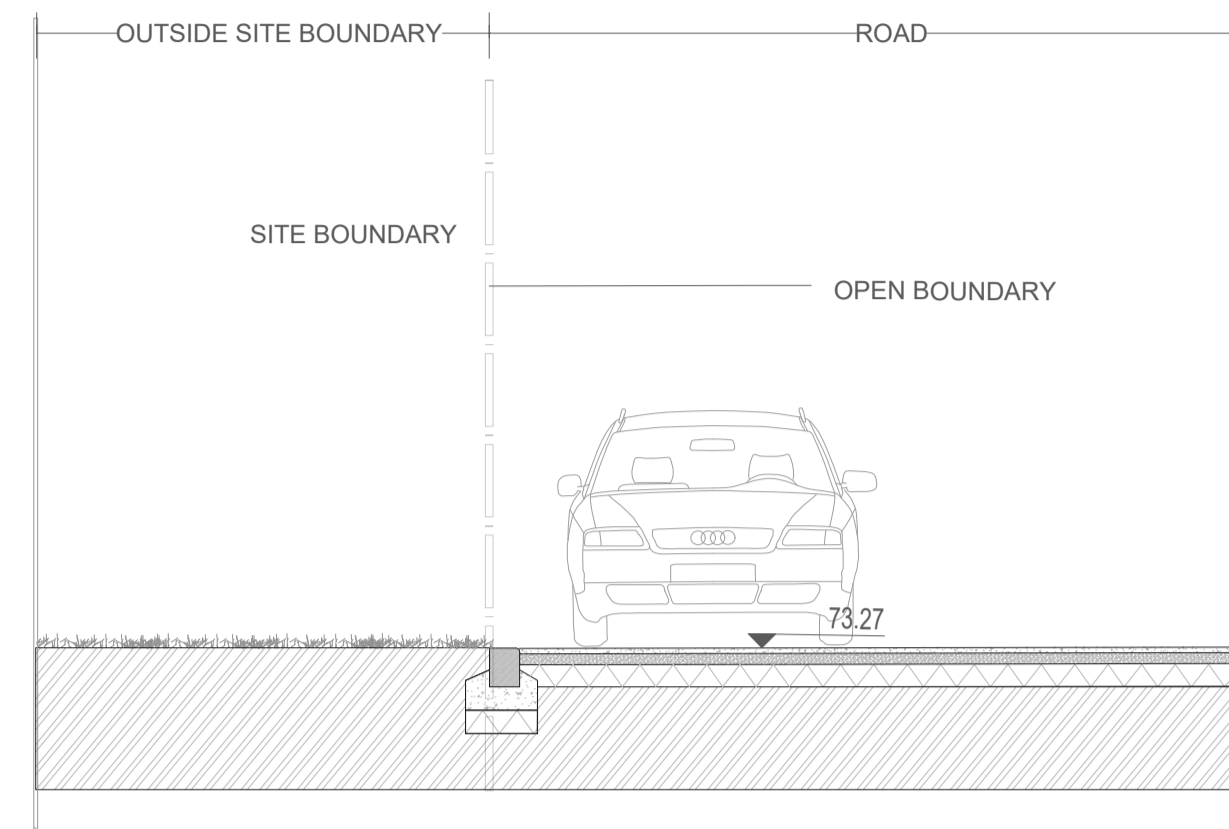


B8 SECTION BOUNDARY 8
SCALE: 1:50 @ A1

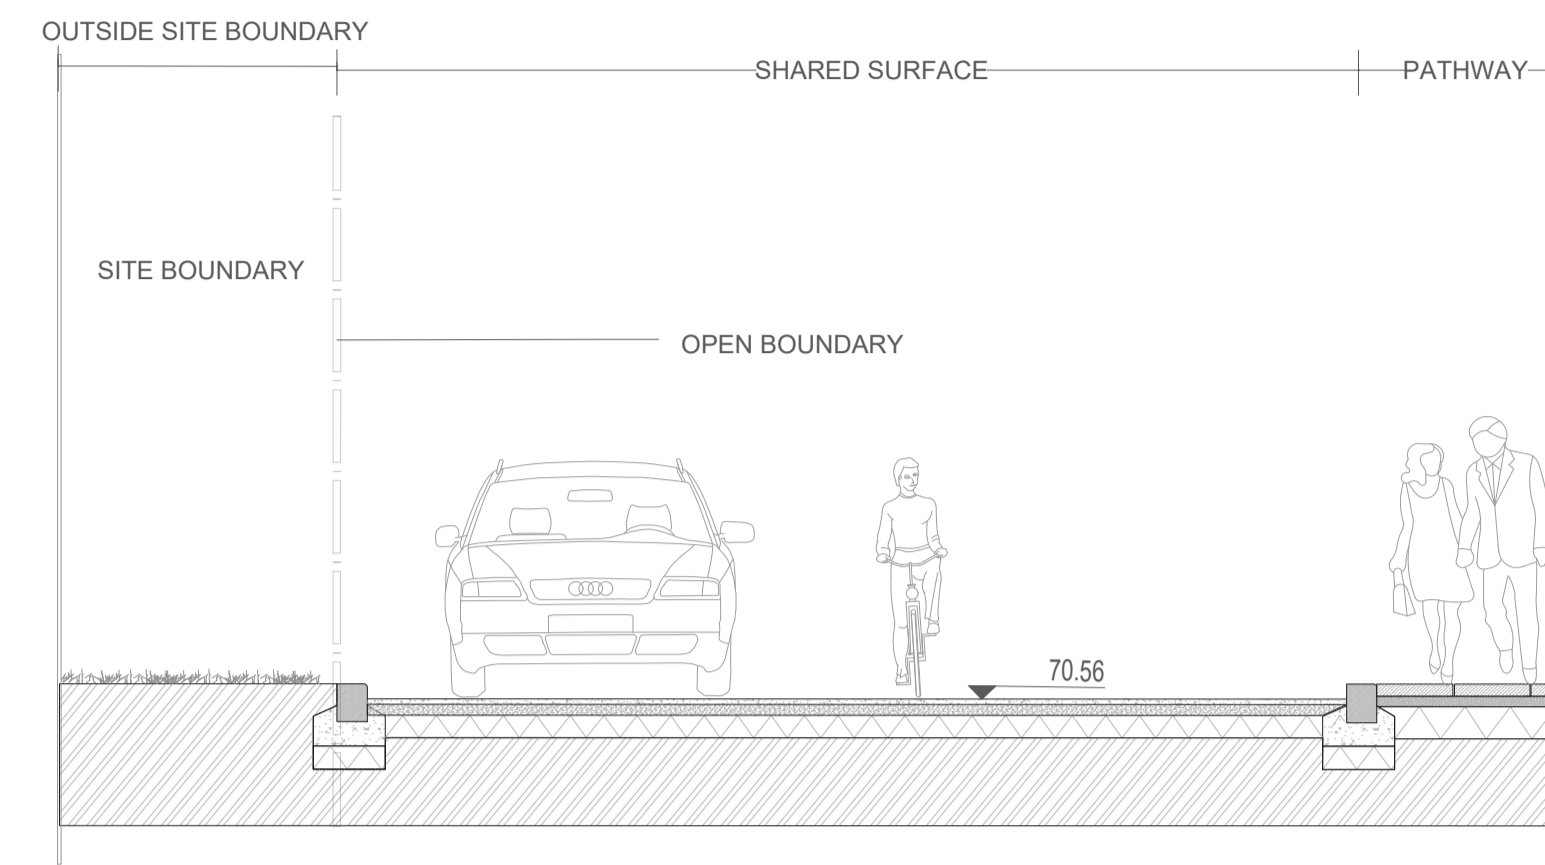

B9 SECTION BOUNDARY 9
SCALE: 1:50 @ A1

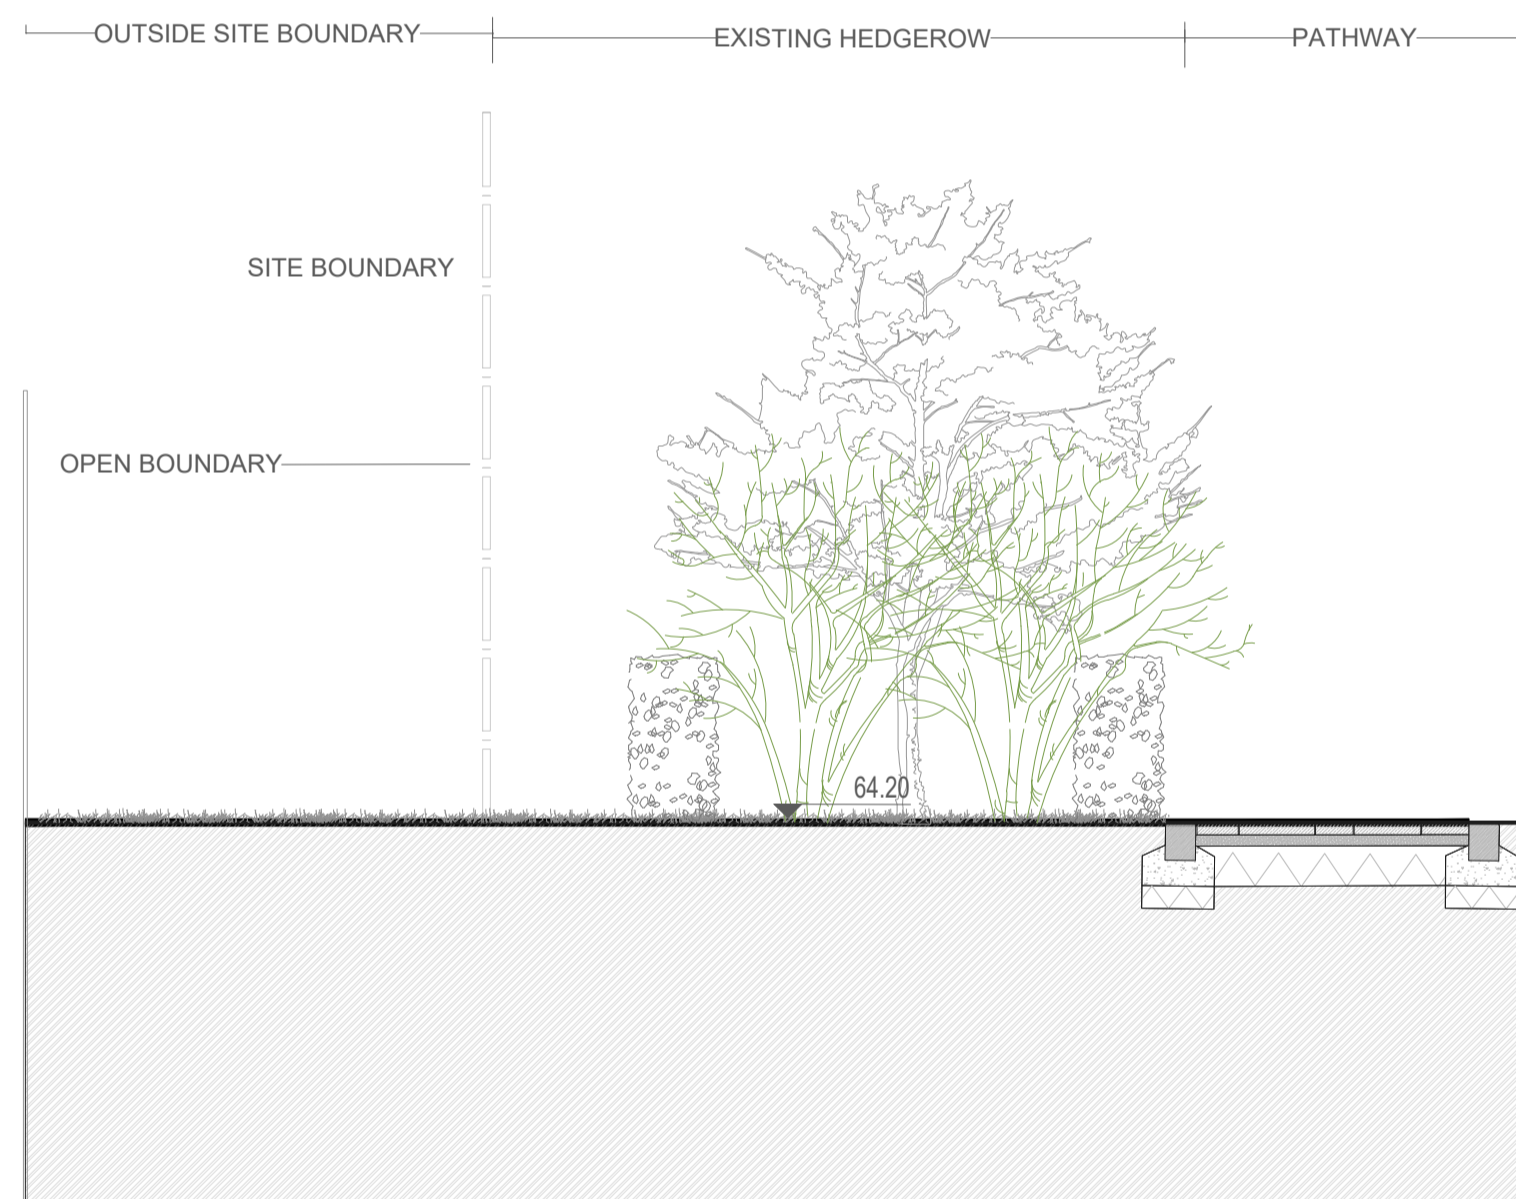

B10 SECTION BOUNDARY 10
SCALE: 1:50 @ A1

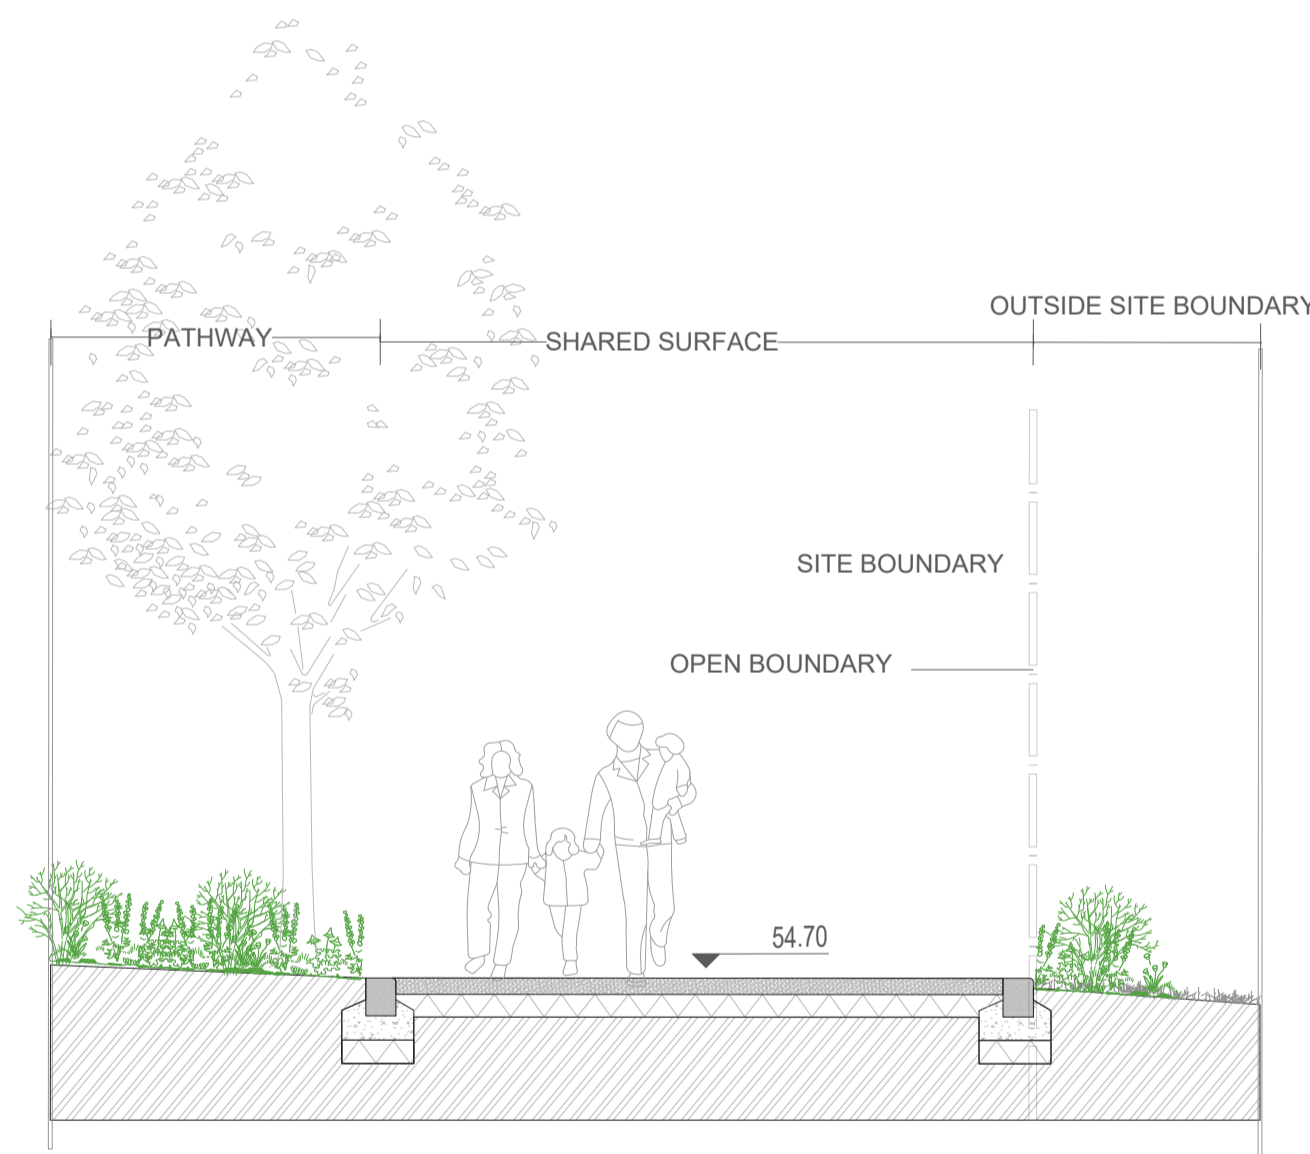

B11 SECTION BOUNDARY 11
SCALE: 1:50 @ A1



REFERENCE: THIS DRAWING IS NOT FOR CONSTRUCTION

SR LA

SIMON RONAN LANDSCAPE ARCHITECTS

Cork Office
Levis Quay
Suckobreen
Co. Cork
Ireland
A94A431
simon@simonronan.com

Dublin Office
25 Glengarriff Parade
Phibsborough
Dublin 7
Ireland
D07 XF25
+353 86 056 3434

SECTIONS
L - 805 1:50@A1


REV/04

PURPOSE OF DRAWING - PLANNING


CASTLELANDS MALLOU

THIS DRAWING IS TO BE READ IN CONJUNCTION WITH RELEVANT CONSULTANTS DRAWINGS
NO PART OF THIS DOCUMENT MAY BE REPRODUCED OR TRANSMITTED IN ANY FORM OR BY ANY MEANS, OR BY ANY INFORMATION SYSTEM, WITHOUT THE WRITTEN PERMISSION OF THE LANDSCAPE ARCHITECTS. THE CONSULTANTS HOLD THE COPYRIGHT IN THIS DOCUMENT. 


SEPTEMBER 2024

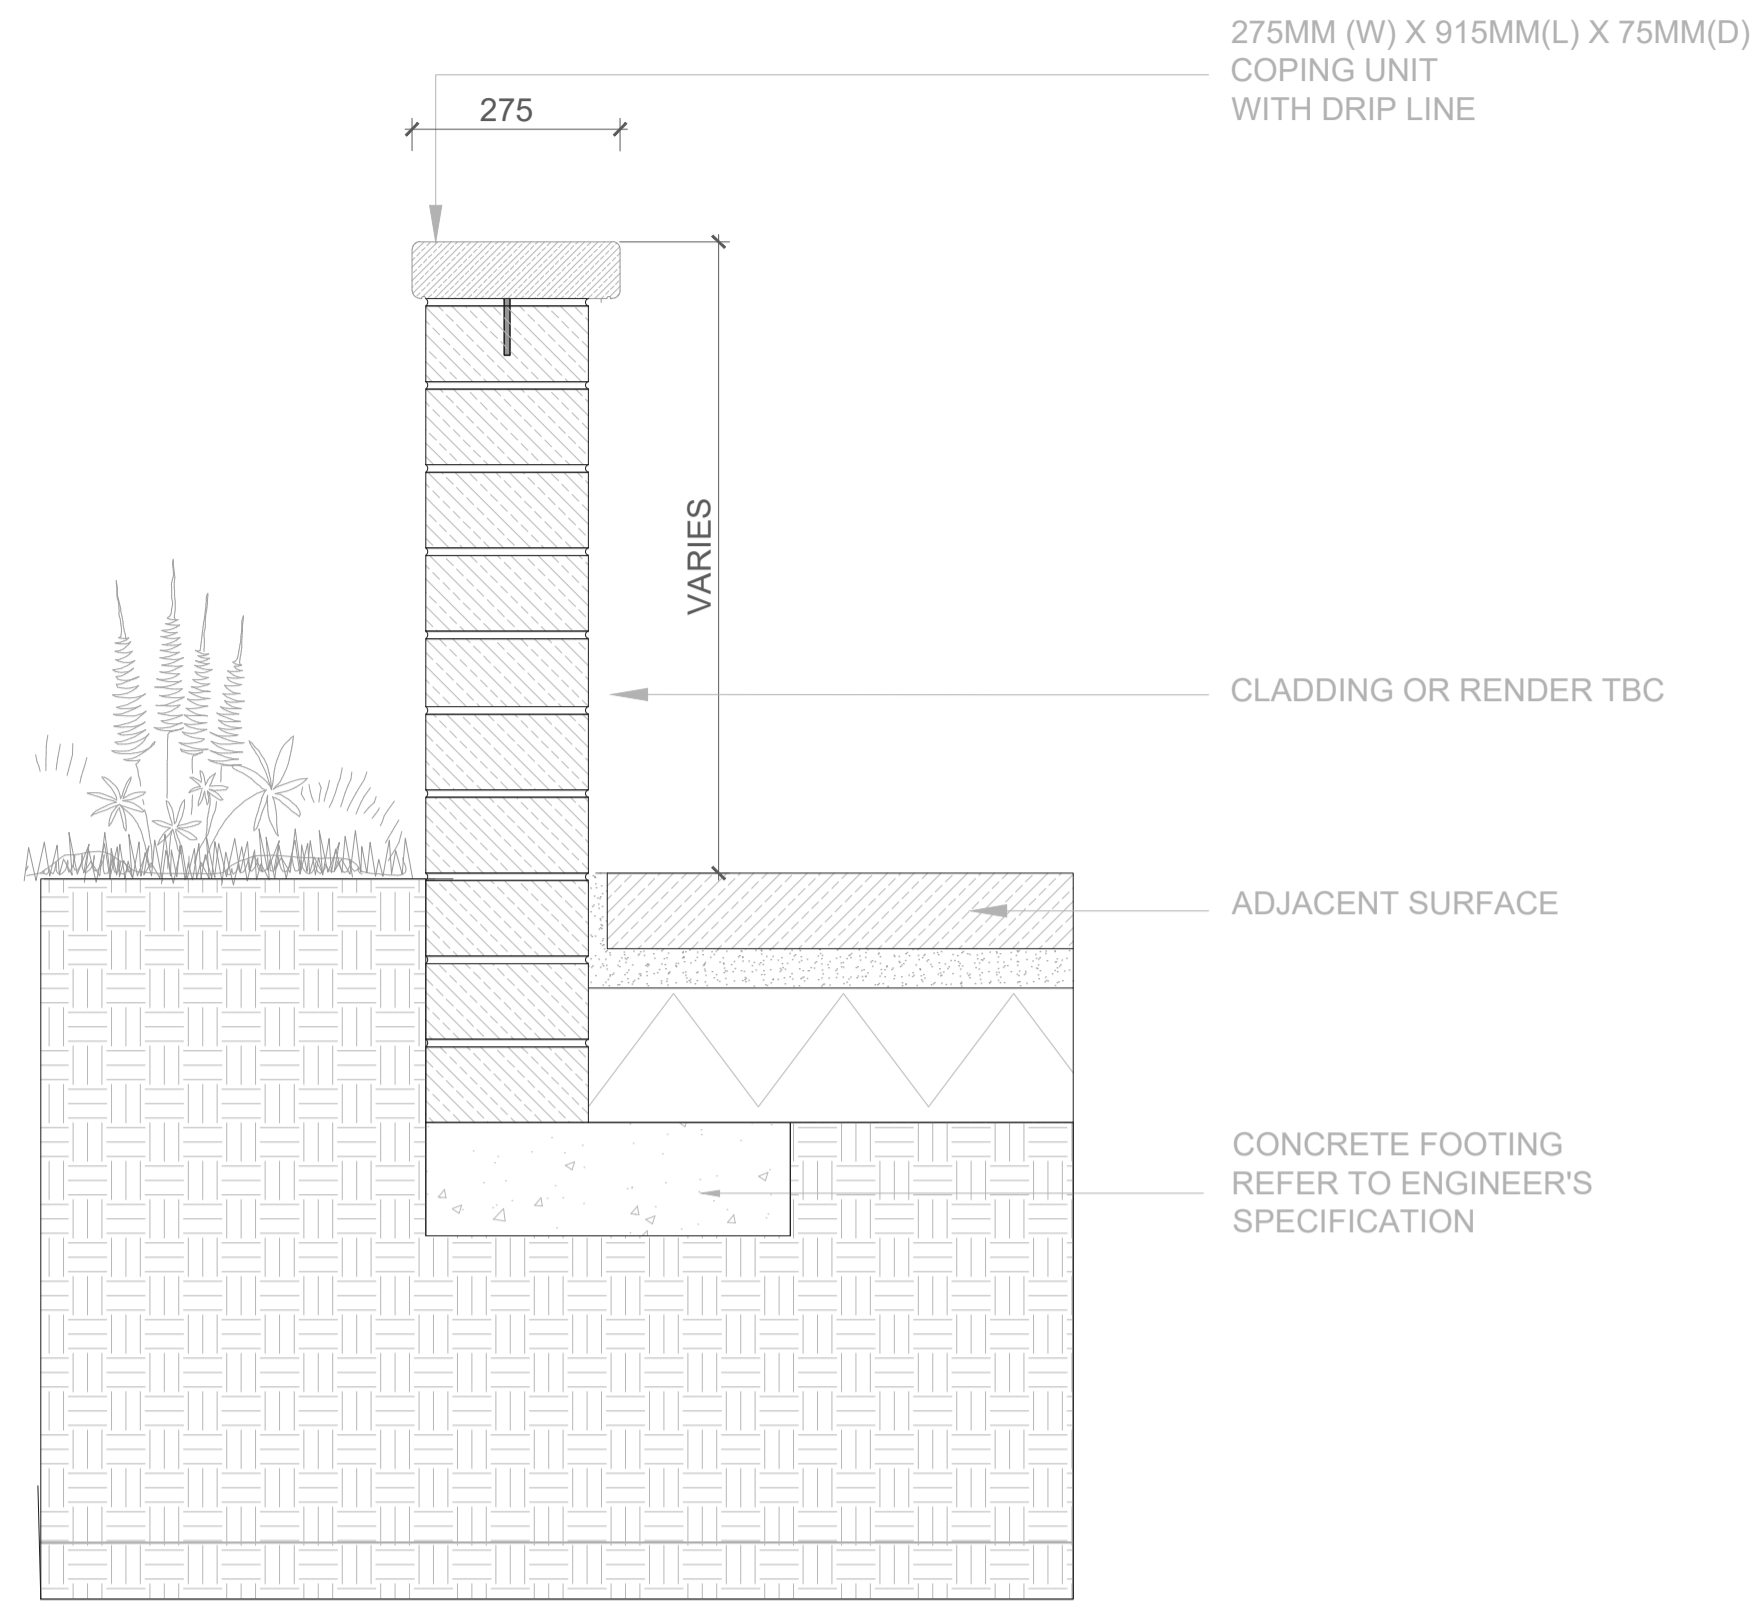


02 RENDER CONCRETE BLOCK WALL
SCALE: 1:10 @A1

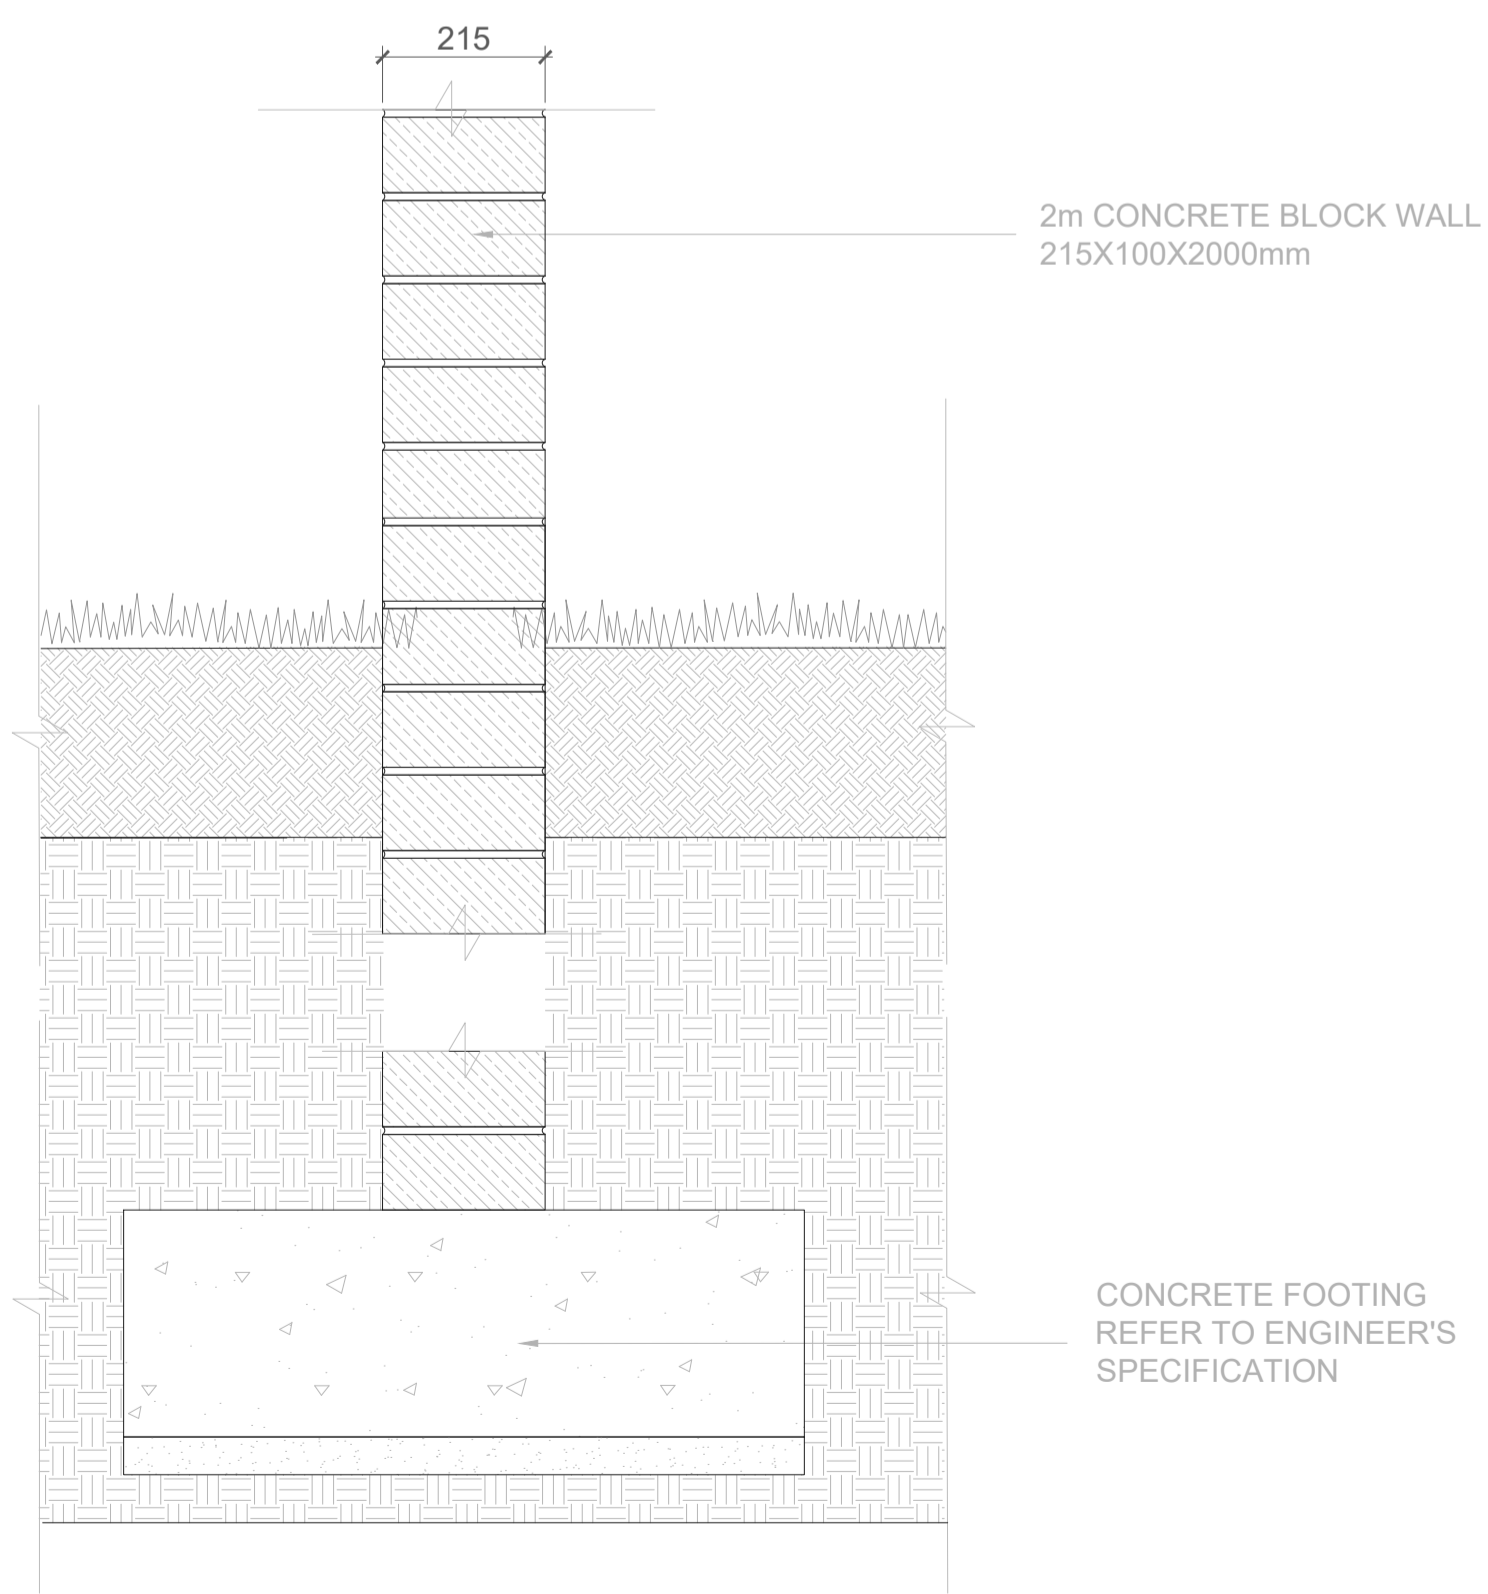

B1 CONCRETE BLOCK WALL
SCALE: 1:10 @A1

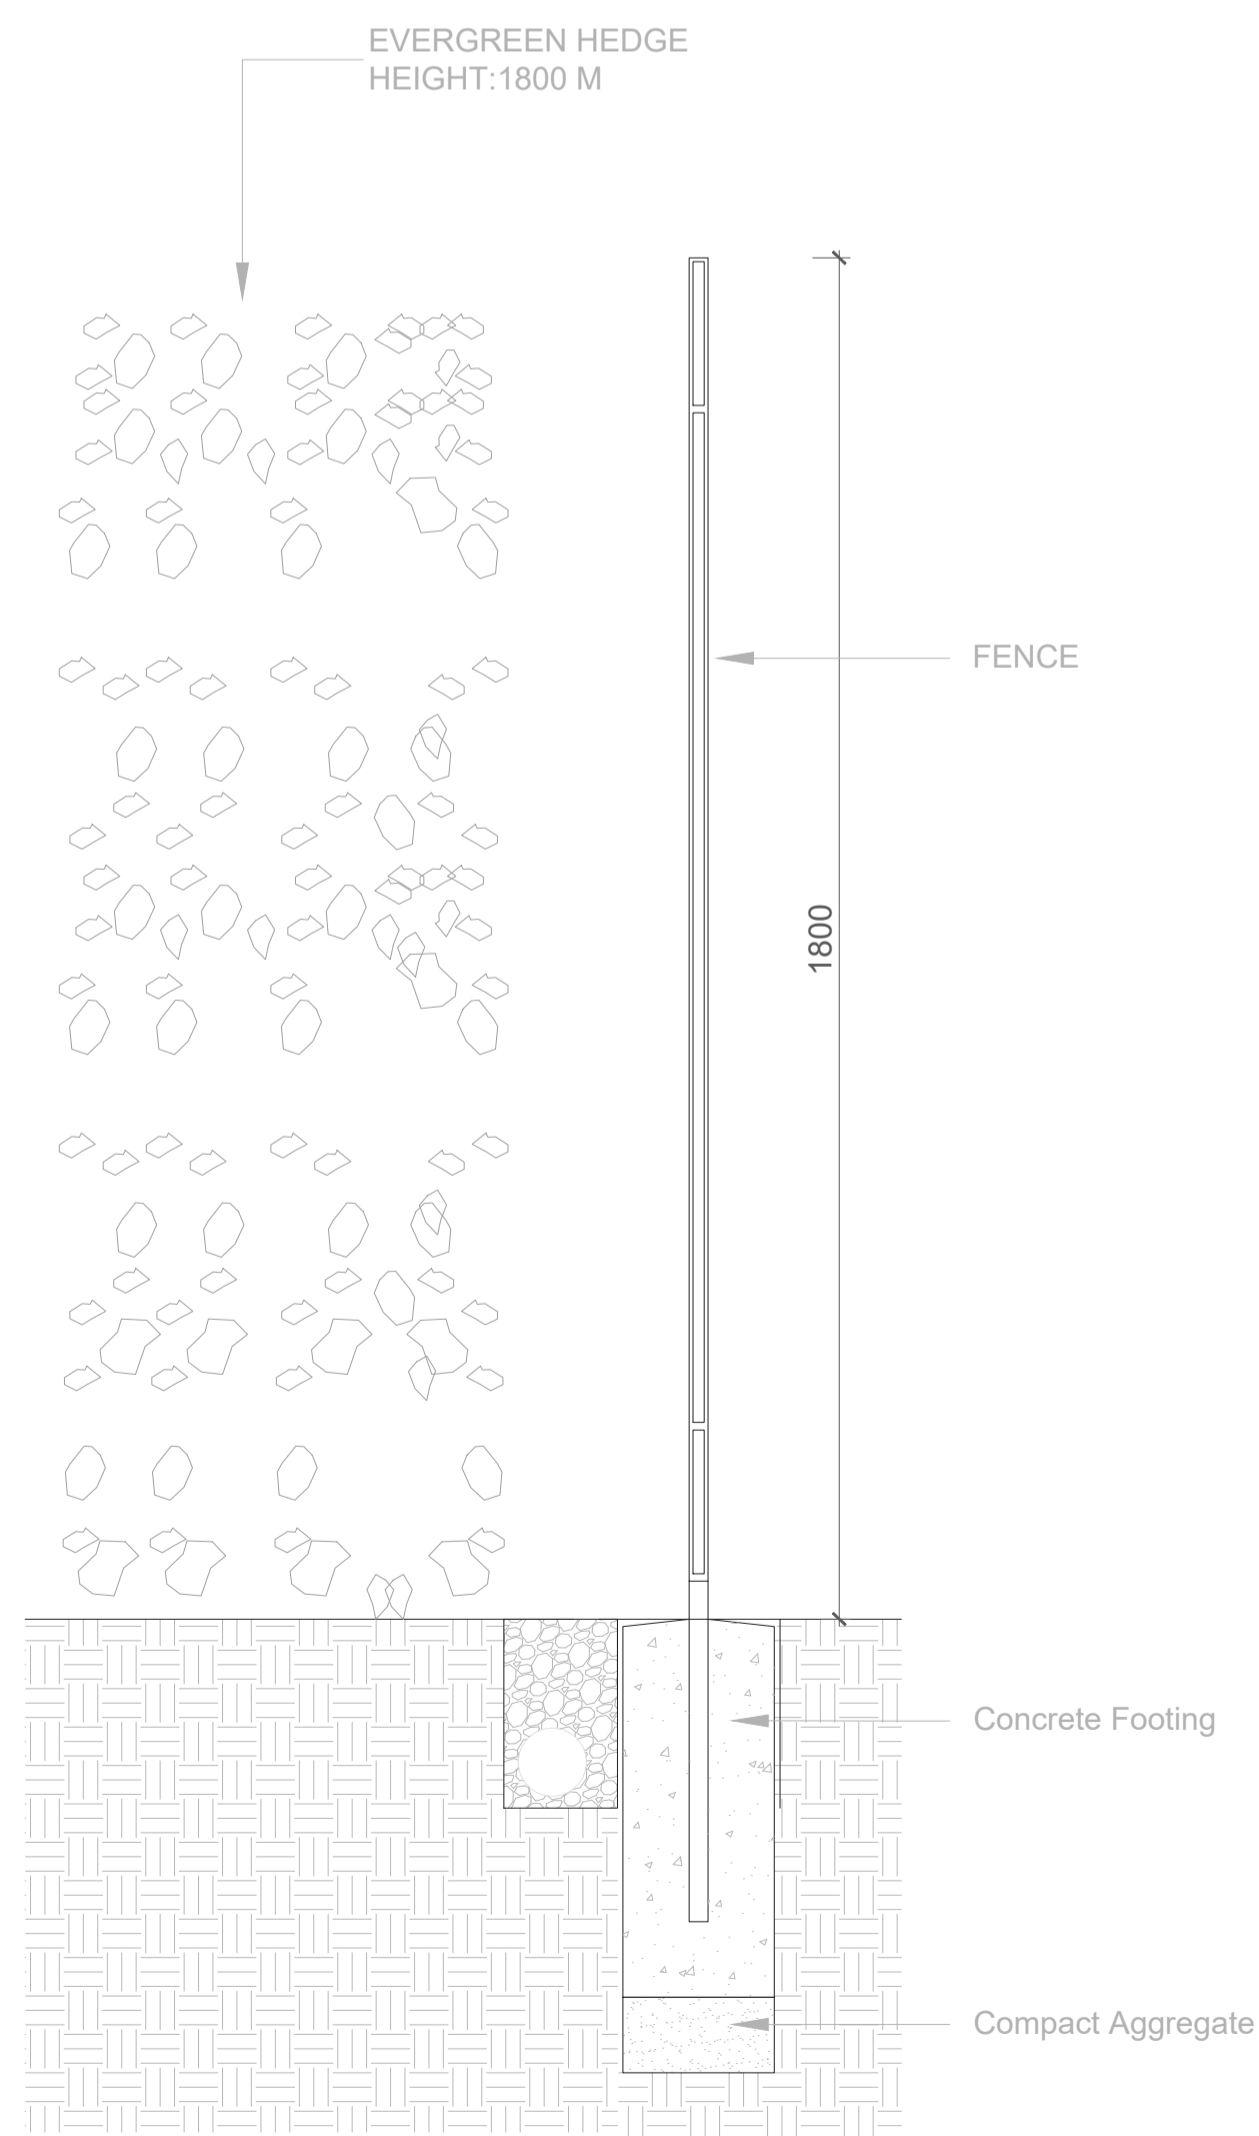

B6 FENCE + EVERGREEN HEDGE DETAIL TO BOUNDARY
SCALE: 1:10 @A1

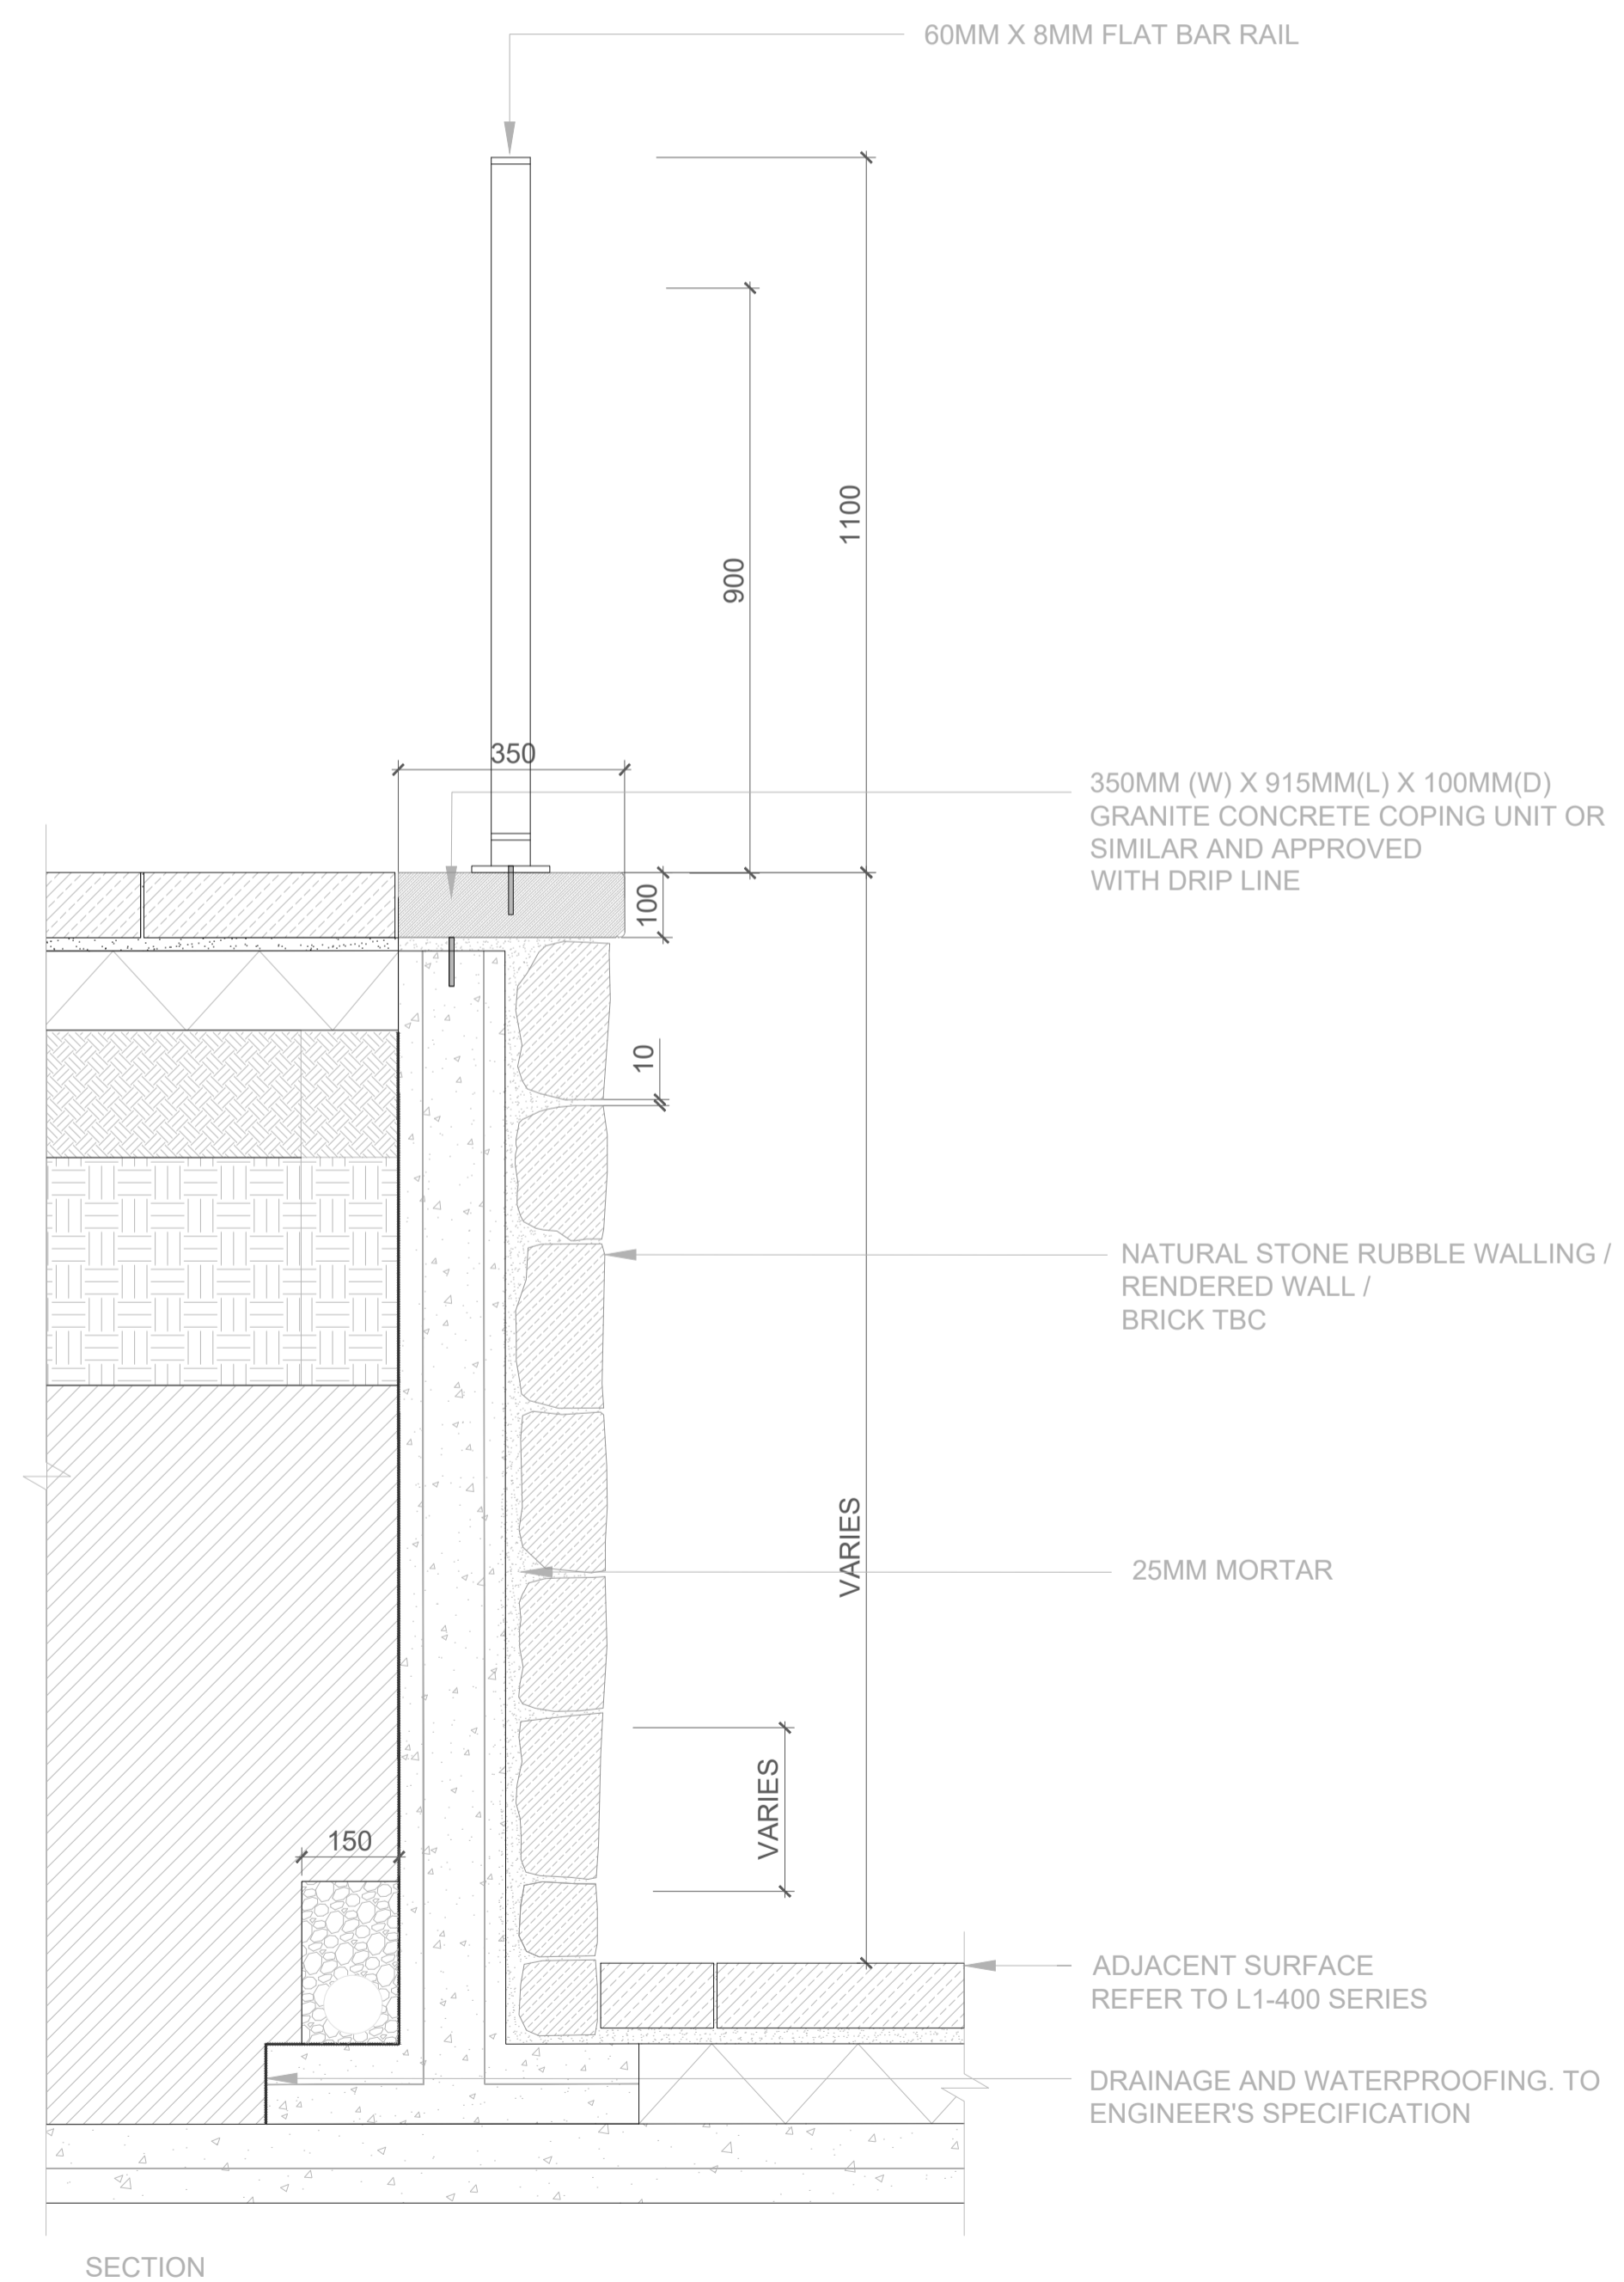

B3 RETAINING WALL WITH RAILING
SCALE: 1:10 @A1

REFERENCE: THIS DRAWING IS NOT FOR CONSTRUCTION

**SR
LA**

SIMON RONAN LANDSCAPE ARCHITECTS

Cork Office
Levis Quay
Shelburne
Co. Cork
Ireland
A94A431
simon@simonronan.com

Dublin Office
25 Glengarriff Parade
Phibsborough
Dublin 7
Ireland
D07 XF25
+353 86 056 3434

BOUNDARY DETAILS
L - 904 A1@AS SHOWN


REV/04

PURPOSE OF DRAWING - PLANNING



CASTLELANDS MALLOW

THIS DRAWING IS TO BE READ IN CONJUNCTION WITH RELEVANT CONSULTANTS DRAWINGS
AND REFERENCED TO THE APPROPRIATE SETS
NO DIMENSIONS TO BE SCALED FROM THIS DRAWING
NO PART OF THIS DOCUMENT MAY BE REPRODUCED OR
TRANSMITTED IN ANY FORM OR BY ANY MEANS, OR
BY ANY INFORMATION STORAGE AND RETRIEVAL SYSTEM,
WITHOUT THE WRITTEN PERMISSION OF THE ARCHITECTS.
OF THE UNDERSIGNED USE ONLY FOR THE PROJECT AND FOR THE EXCLUSIVE
USE OF THE CLIENT. THIS DOCUMENT IS NOT TO BE REPRODUCED OR
TRANSMITTED IN ANY FORM OR BY ANY MEANS, OR BY ANY INFORMATION
STORAGE AND RETRIEVAL SYSTEM, WITHOUT THE WRITTEN PERMISSION OF
THE ARCHITECTS.


SEPTEMBER 2024

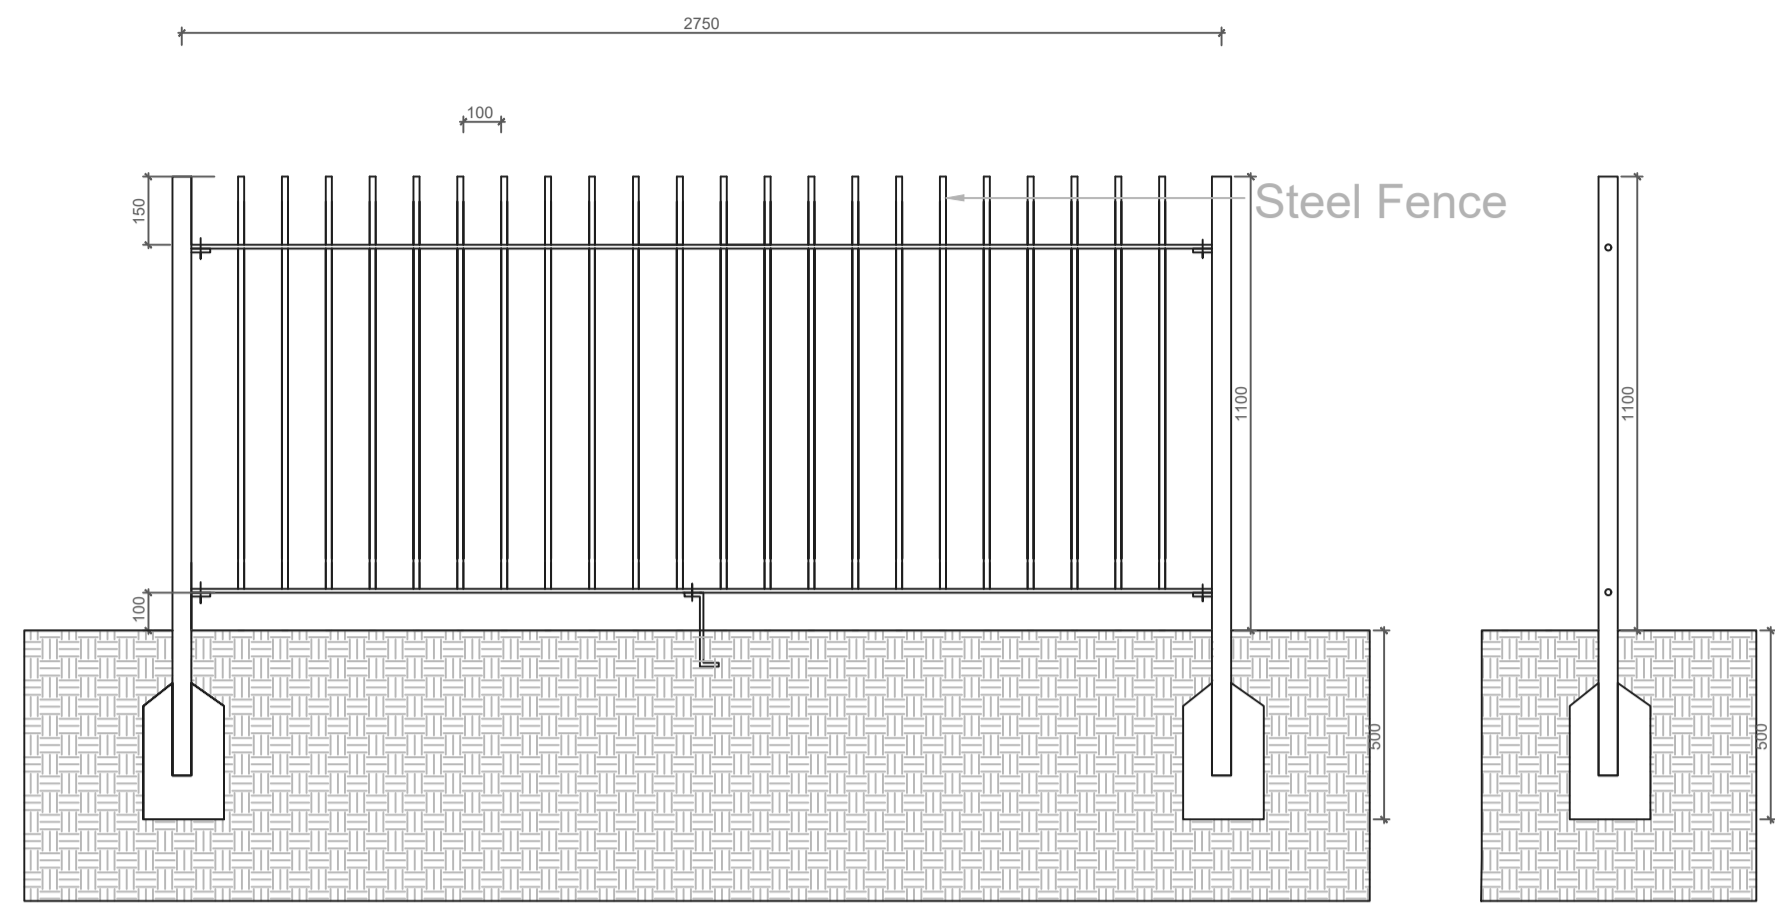


B5 STEEL FENCE TO PLAY AREA
SCALE: 1:20 @A1

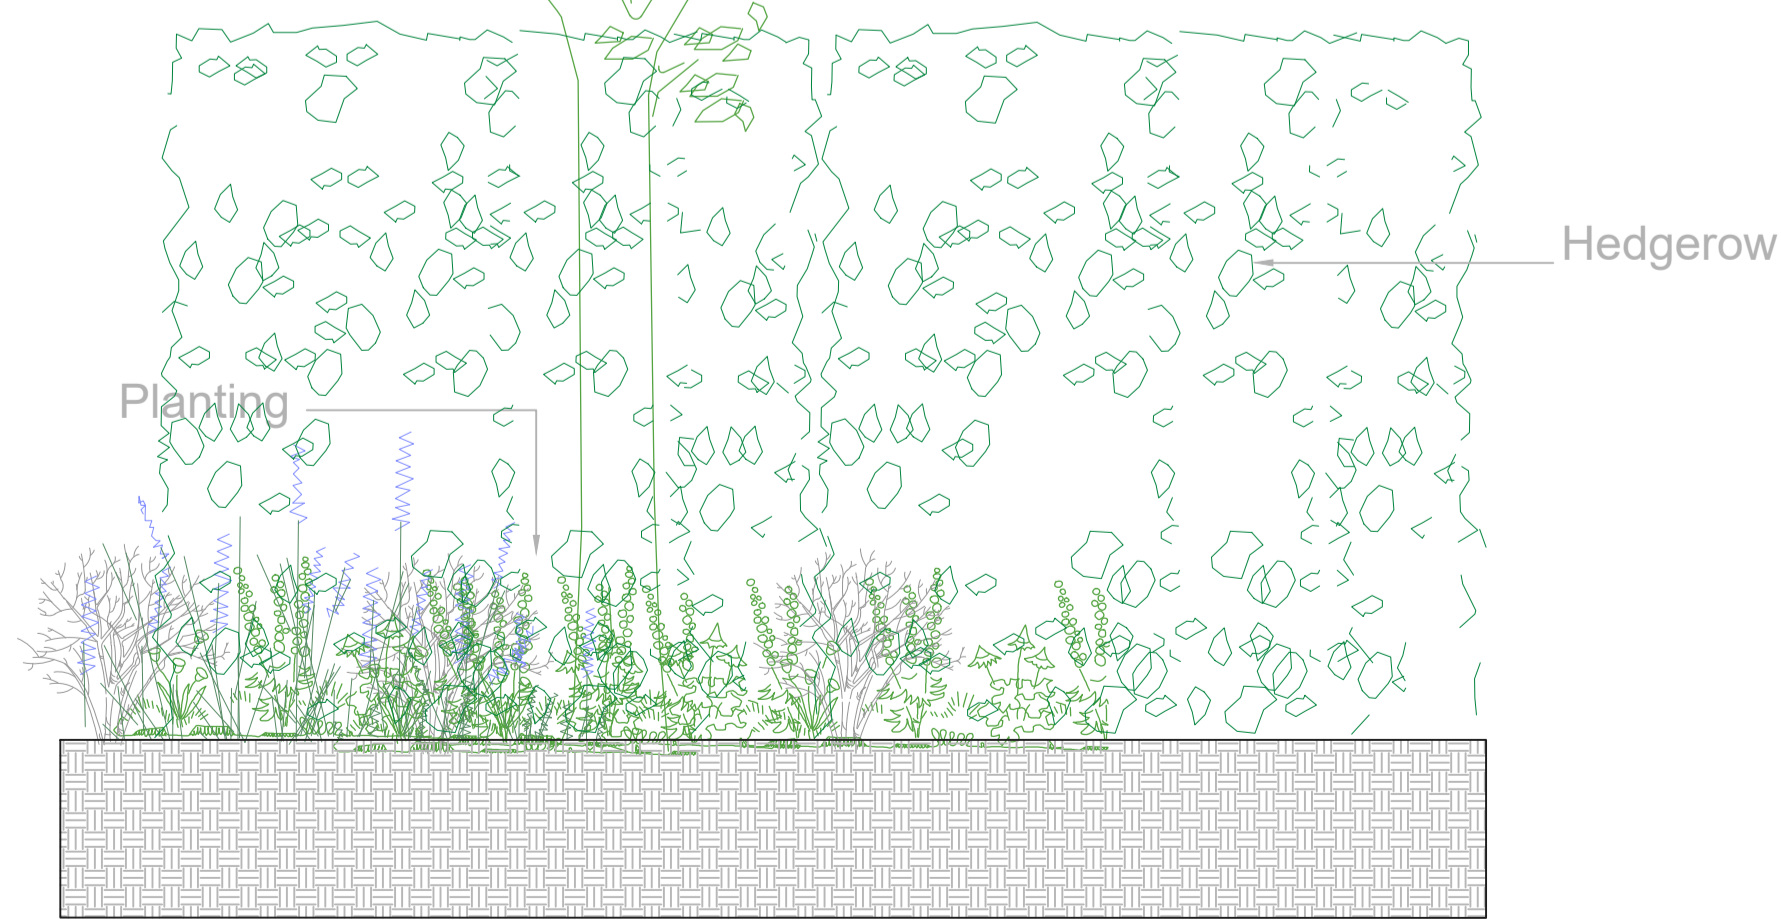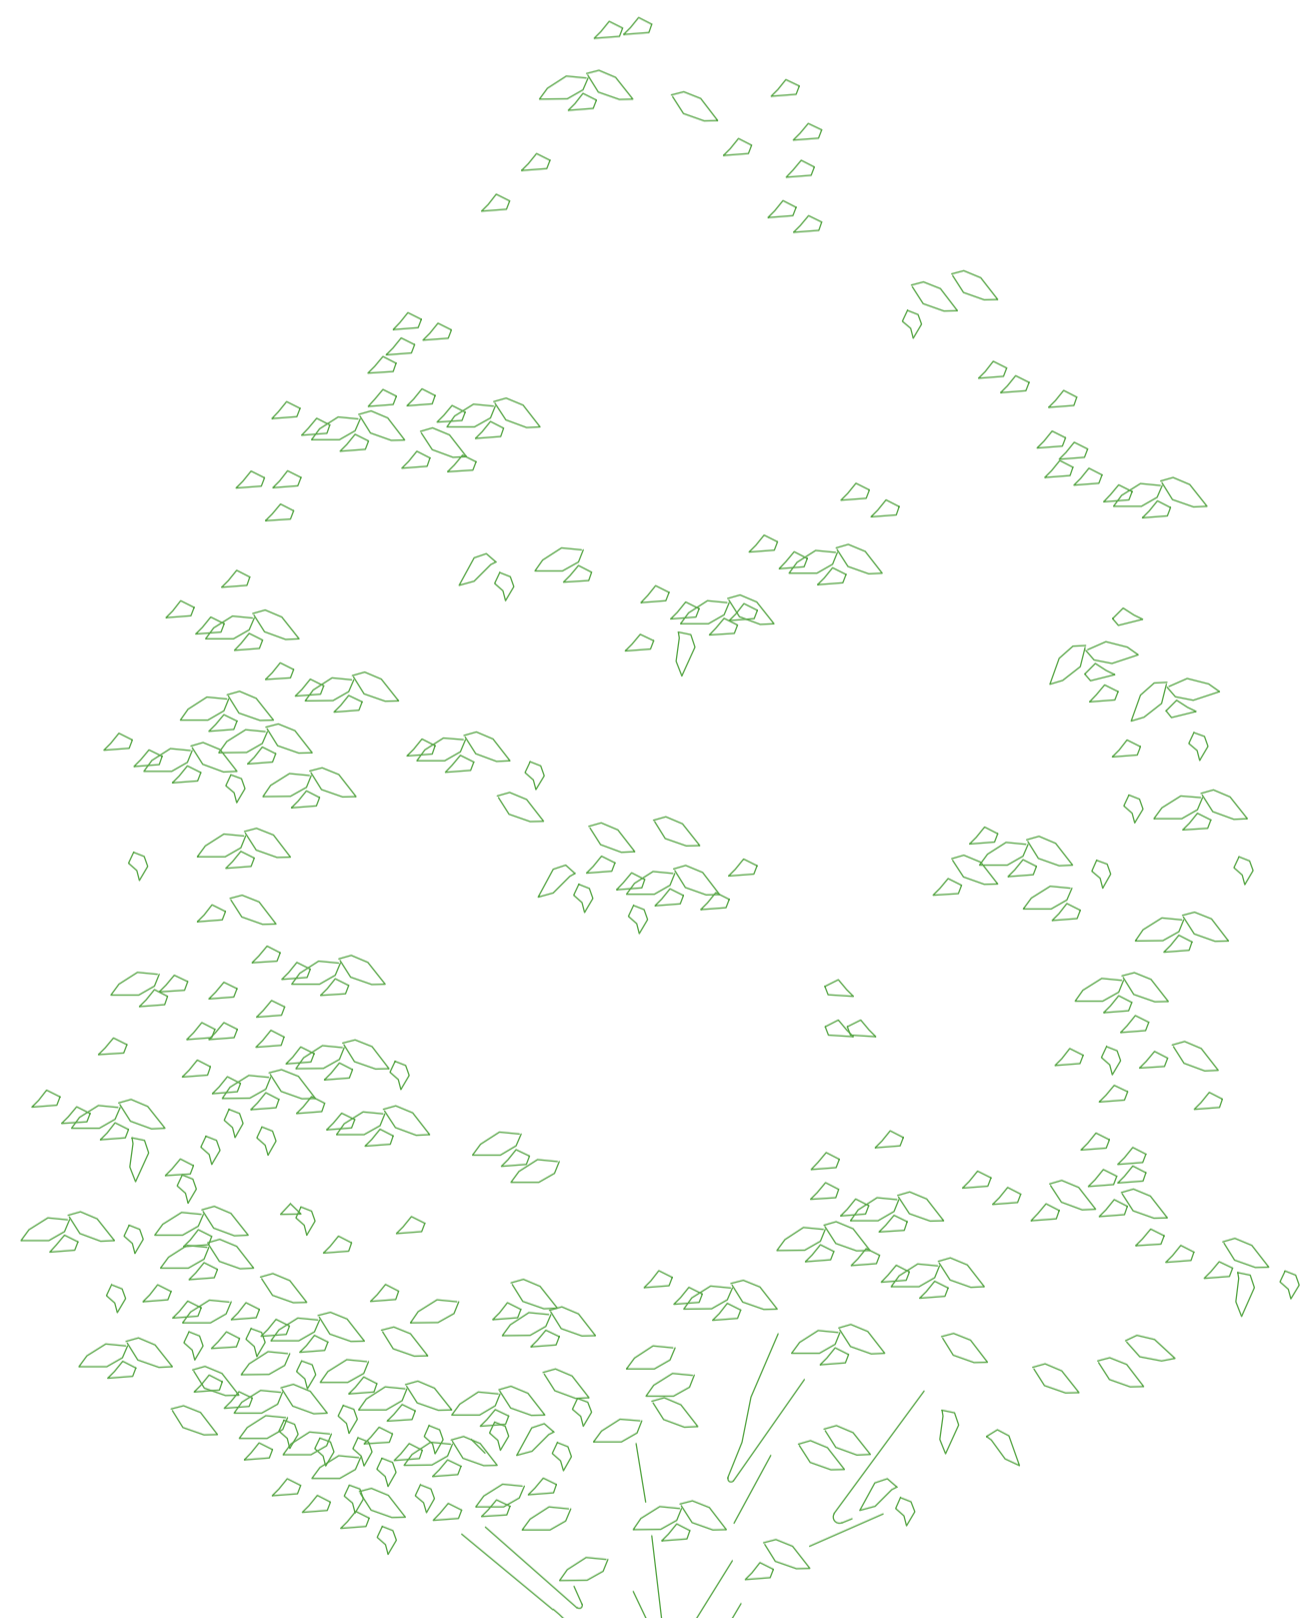


B4 HEADGE DETAIL TO BOUNDARY
SCALE: 1:20 @A1

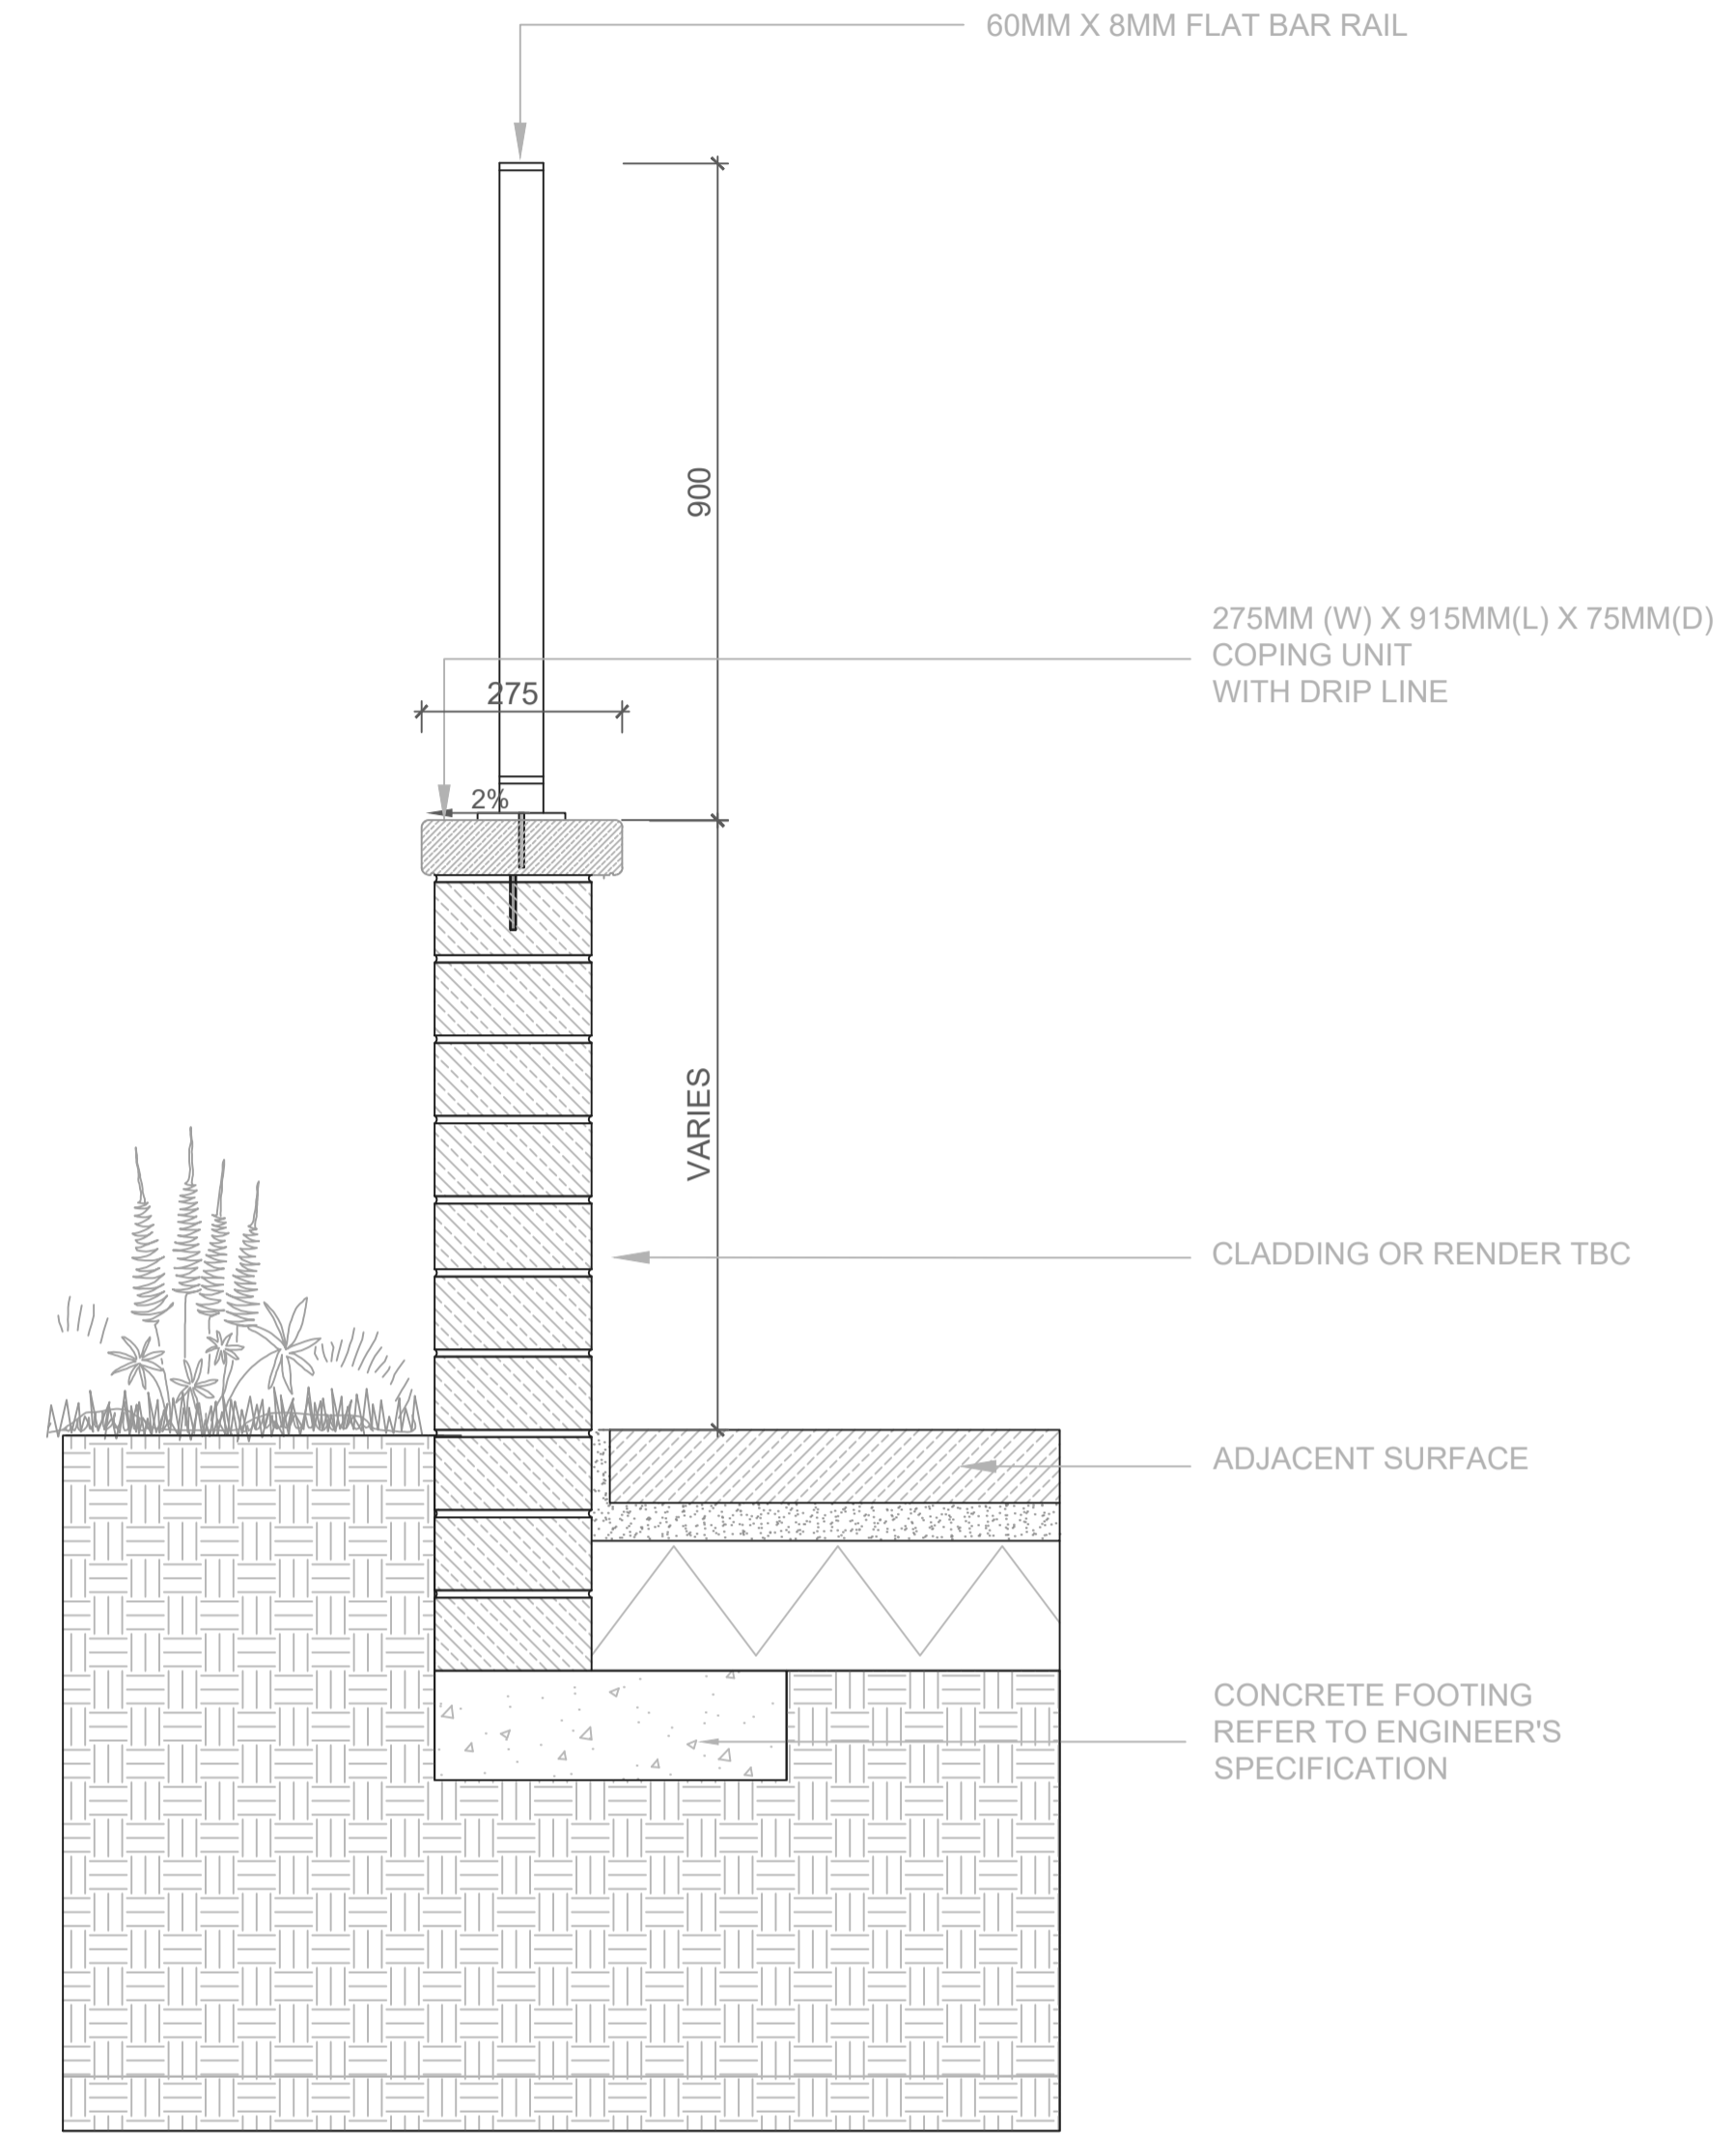

02 RENDER CONCRETE BLOCK WALL WITH RAILING
SCALE: 1:10 @A1

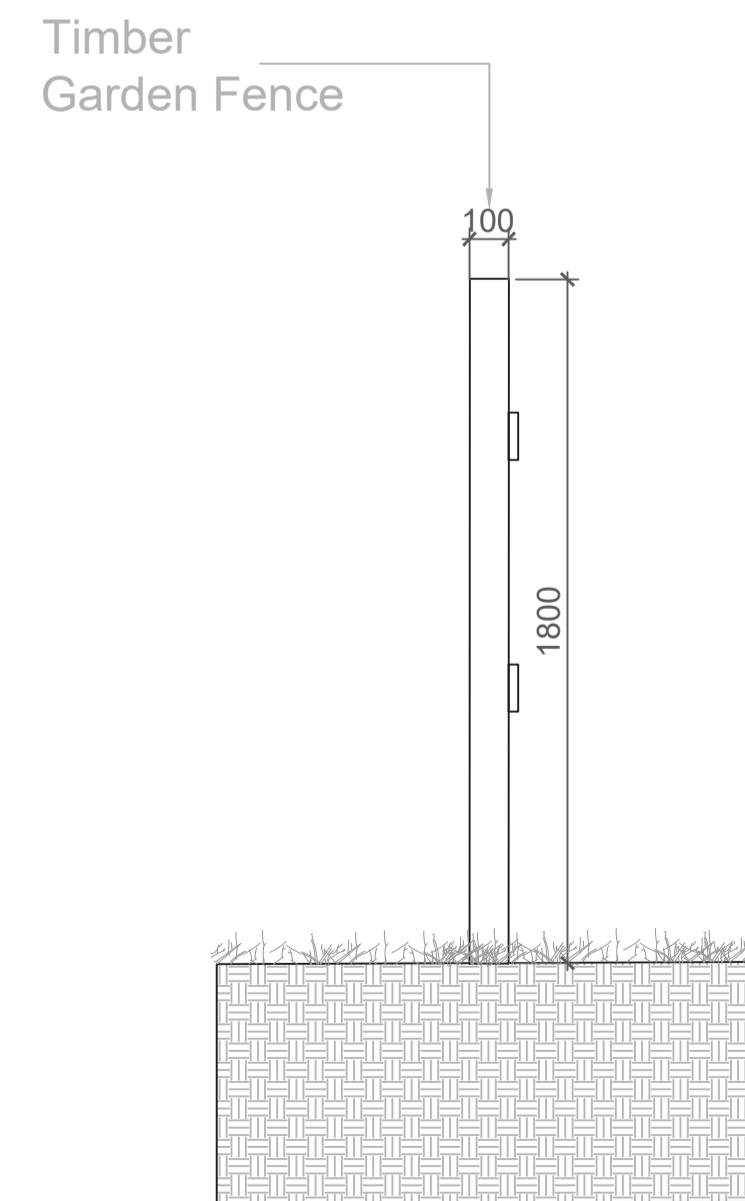

07 TIMBER FENCE TO REAR GARDEN - POST AND PANEL
SCALE: 1:20 @A1

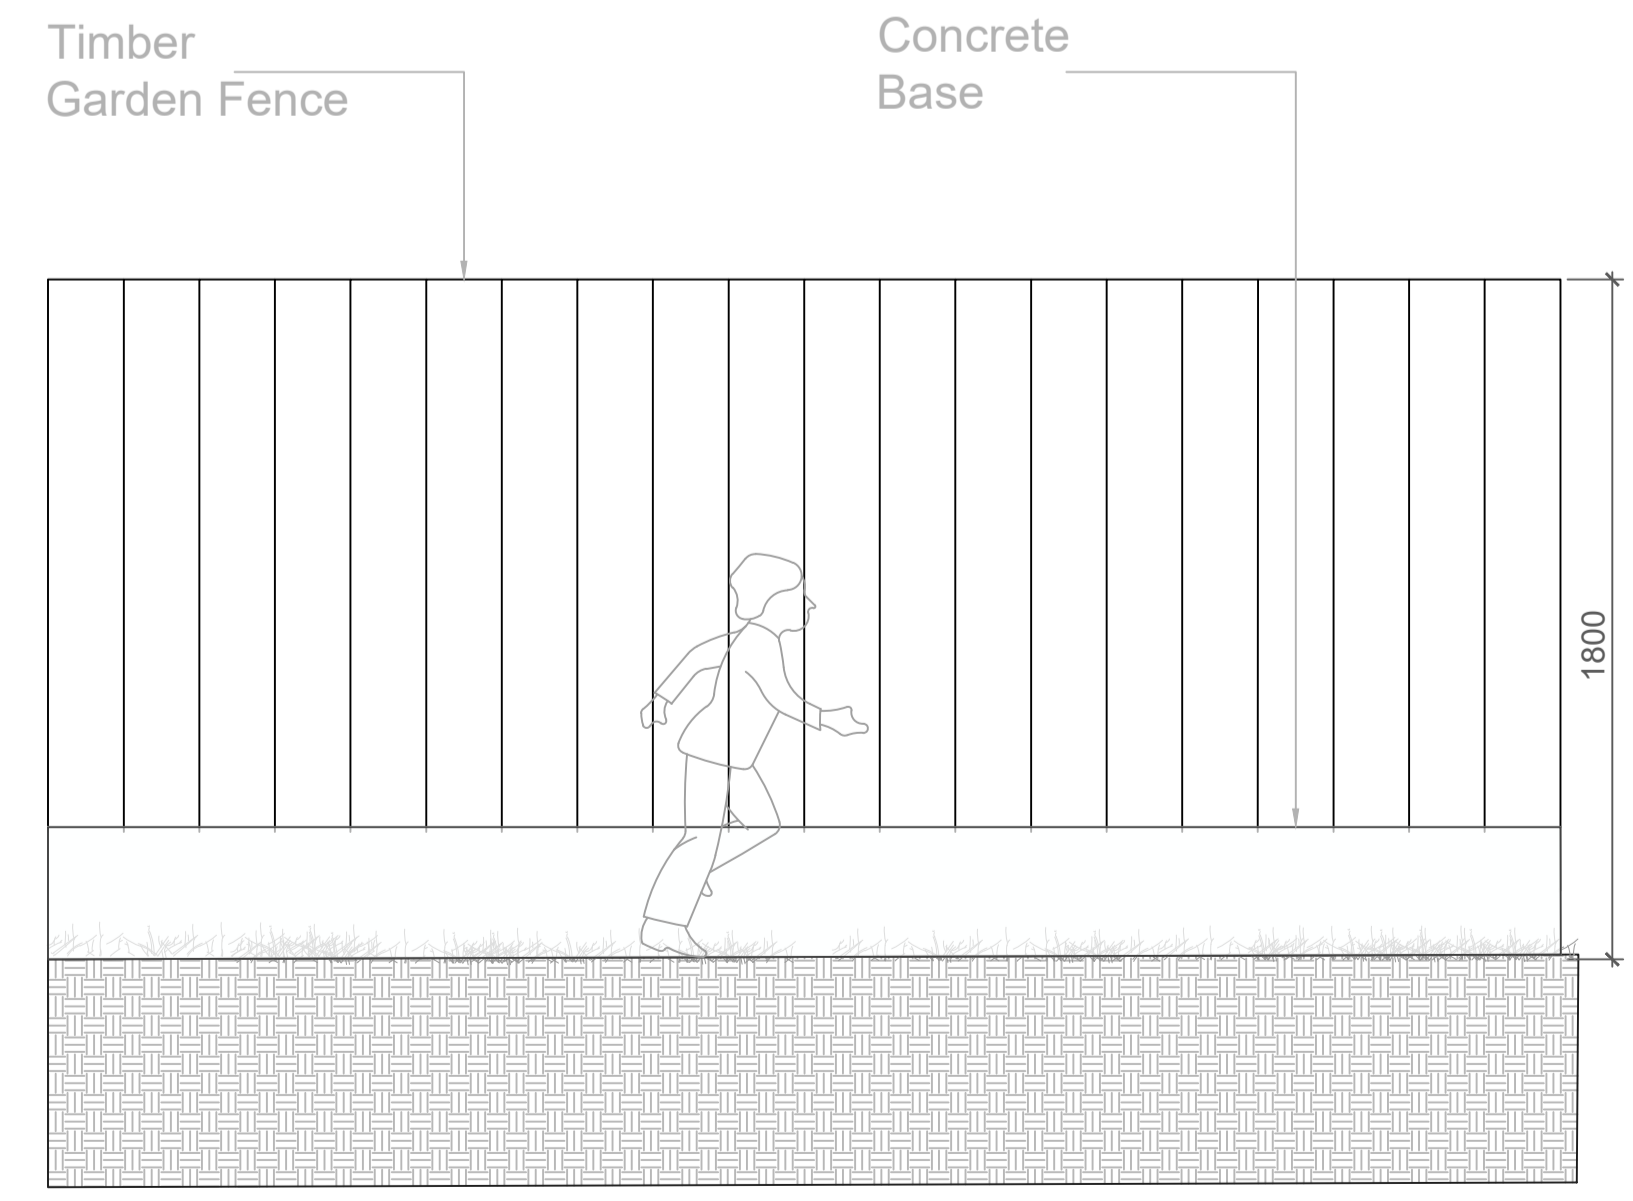

REFERENCE: THIS DRAWING IS NOT FOR CONSTRUCTION

**SR
LA**

SIMON RONAN LANDSCAPE ARCHITECTS

Cork Office
Levis Quay
Suckobreen
Co. Cork
Ireland
A94A431
simon@simonronan.com

Dublin Office
25 Glengarriff Parade
Phibsborough
Dublin 7
Ireland
D07 XF25
+353 86 056 3434

BOUNDARY DETAILS
L - 905 A1@AS SHOWN

REV/04

PURPOSE OF DRAWING - PLANNING

CASTLELANDS MALLOW

THIS DRAWING IS TO BE READ IN CONJUNCTION WITH RELEVANT CONSULTANTS DRAWINGS
NO DIMENSIONS TO BE SCALED FROM THIS DRAWING
NO PART OF THIS DOCUMENT MAY BE REPRODUCED OR
TRANSMITTED IN ANY FORM OR BY ANY MEANS, OR
BY ANY INFORMATION STORAGE AND RETRIEVAL SYSTEM,
WITHOUT THE WRITTEN PERMISSION OF THE LANDSCAPE ARCHITECTS OR COPYRIGHT HOLDER EXCEPT
AS AUTHORIZED IN WRITING BY THE ARCHITECTS OR COPYRIGHT HOLDER.
DRAWING TITLE: BOUNDARY DETAILS

SEPTEMBER 2024